

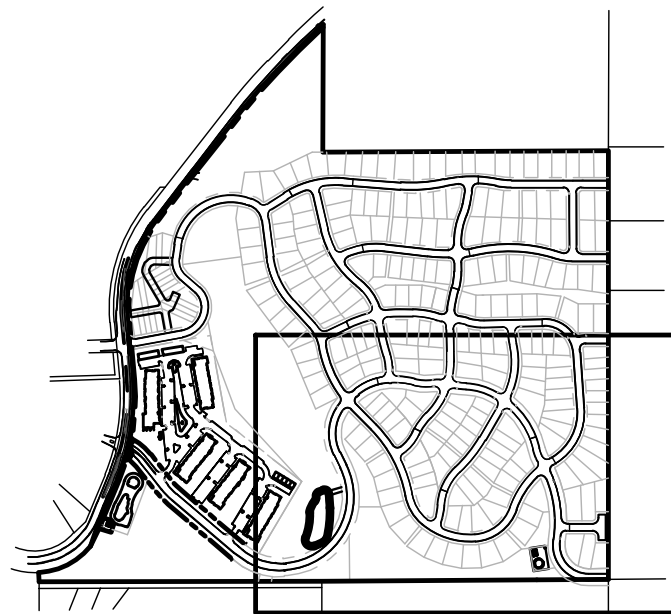


NOT FOR CONSTRUCTION - PRELIMINARY DESIGN

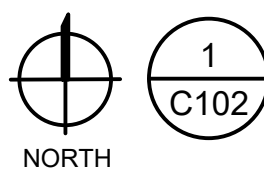


KEY PLAN

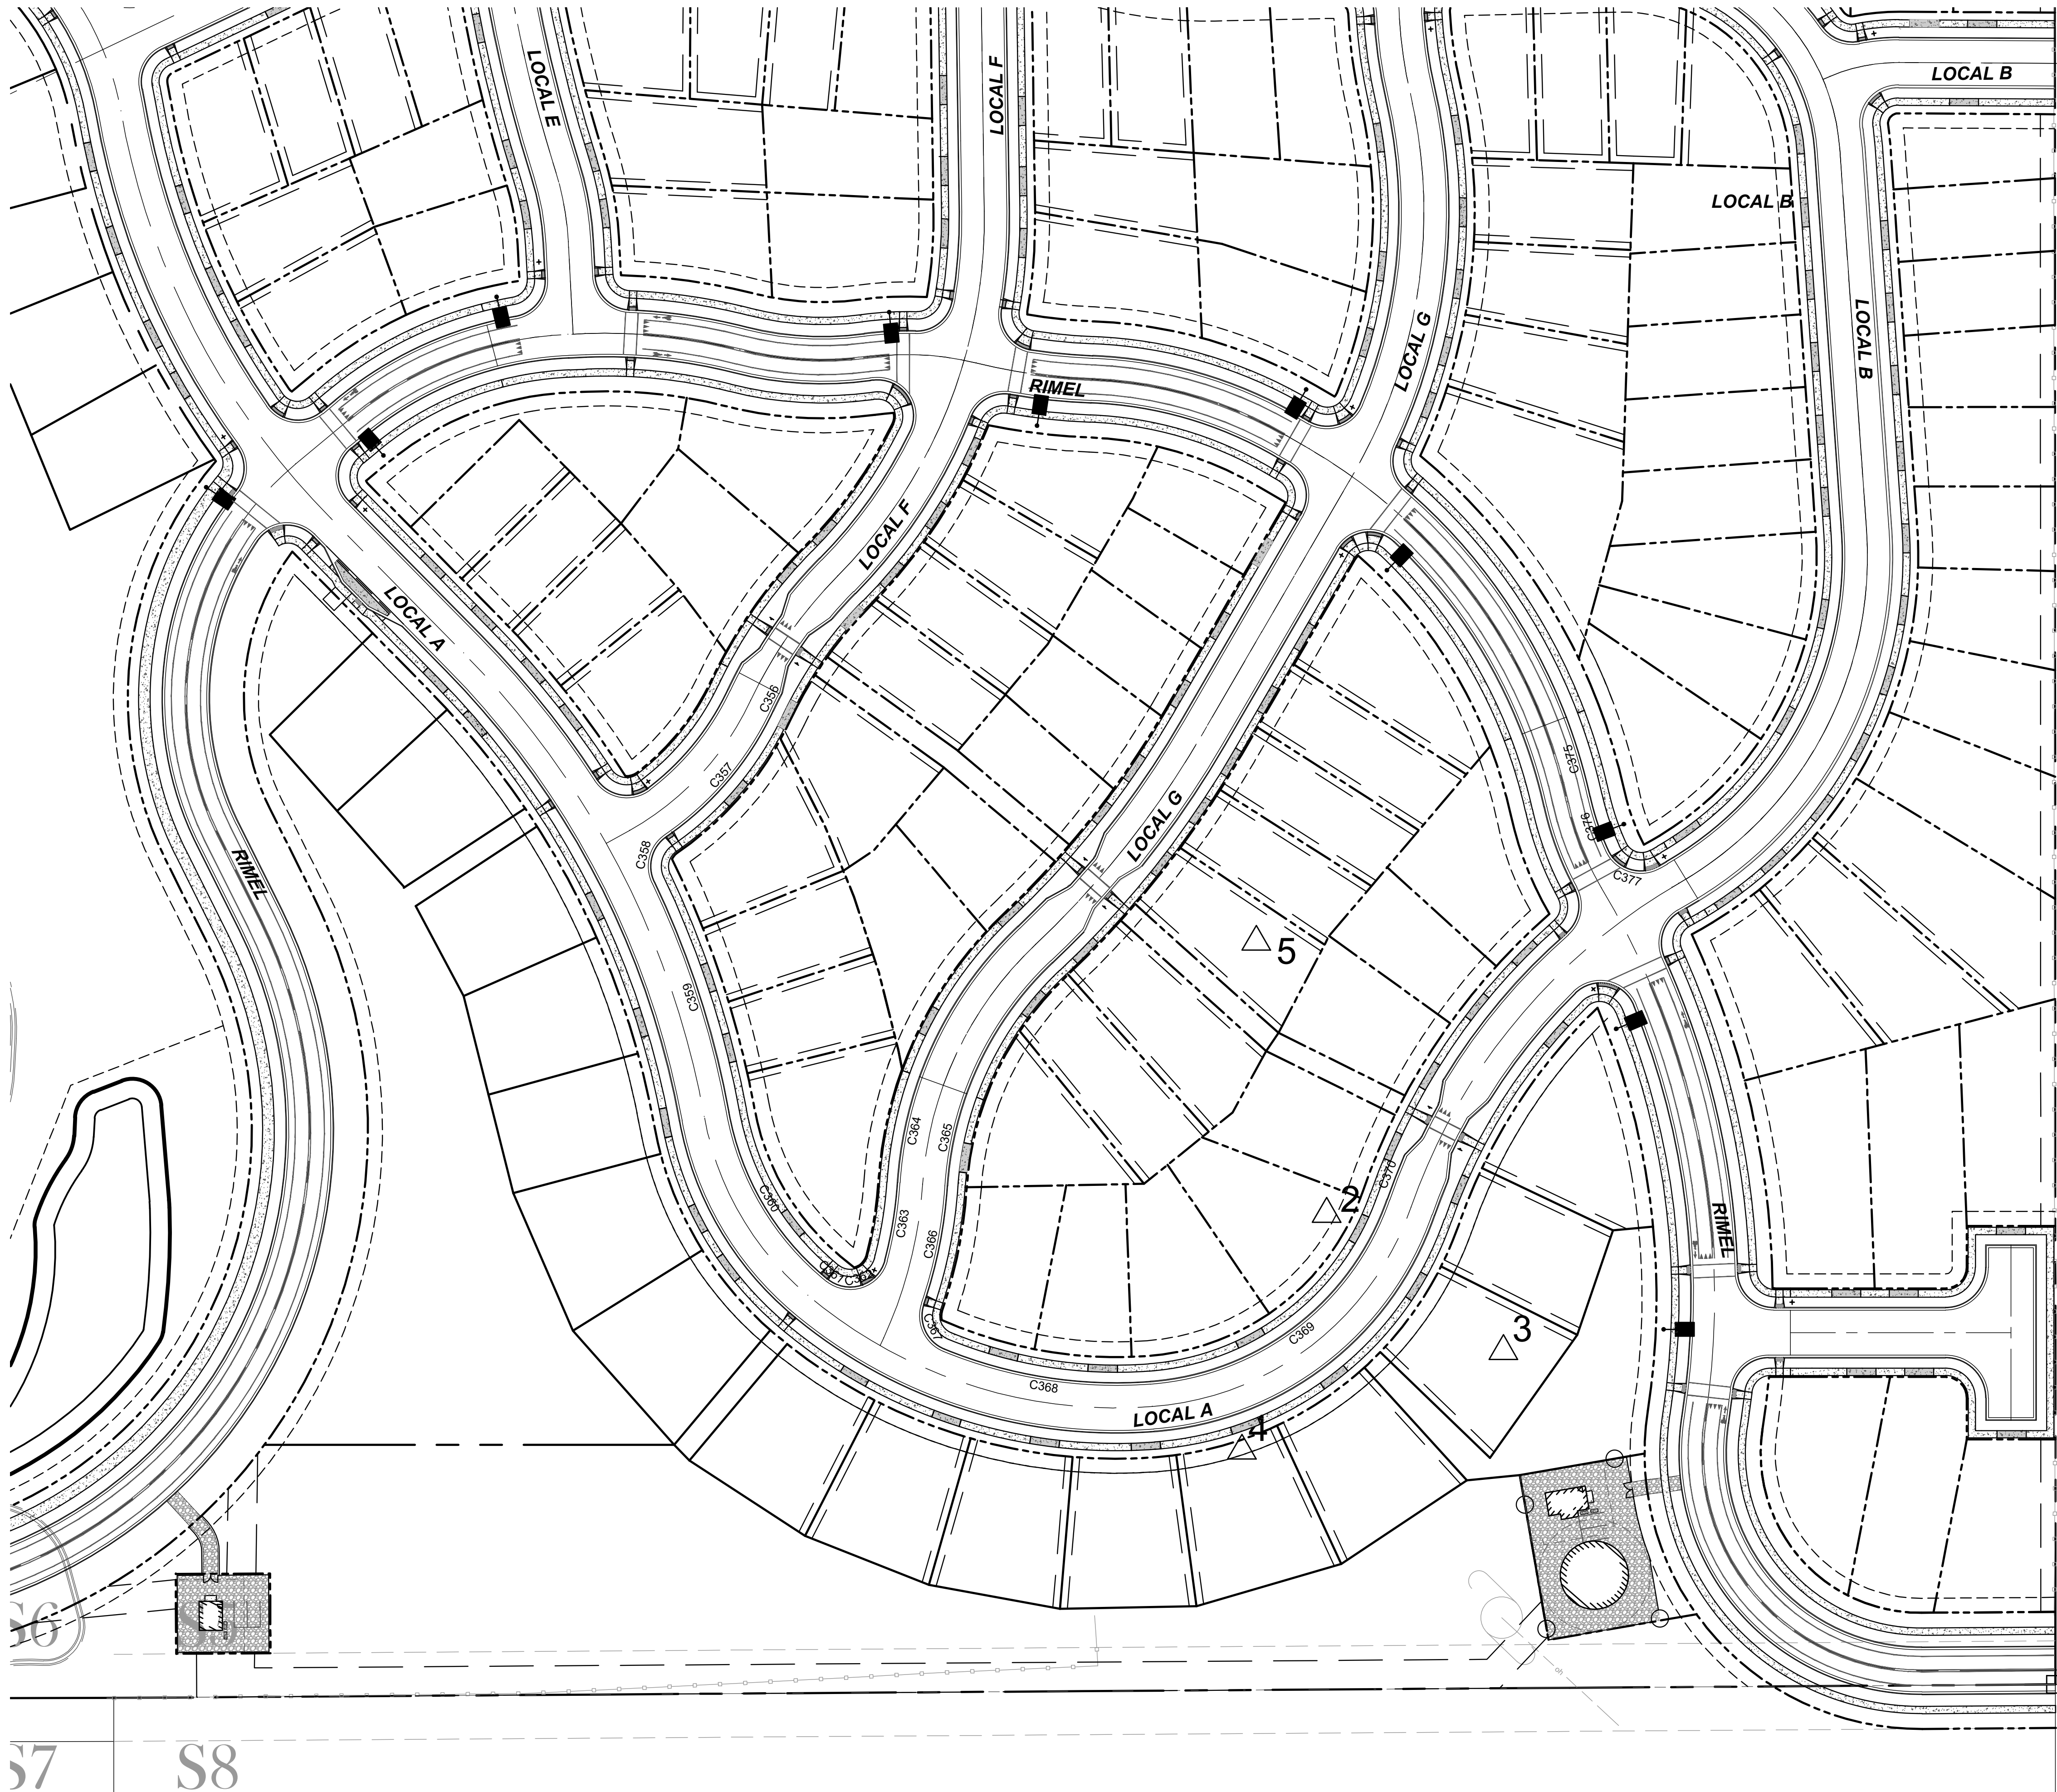

1
C102

ENLARGED SITE PLAN

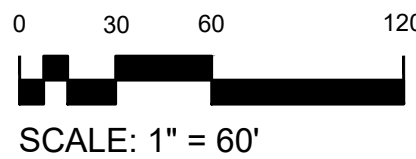

SCALE: 1" = 60'