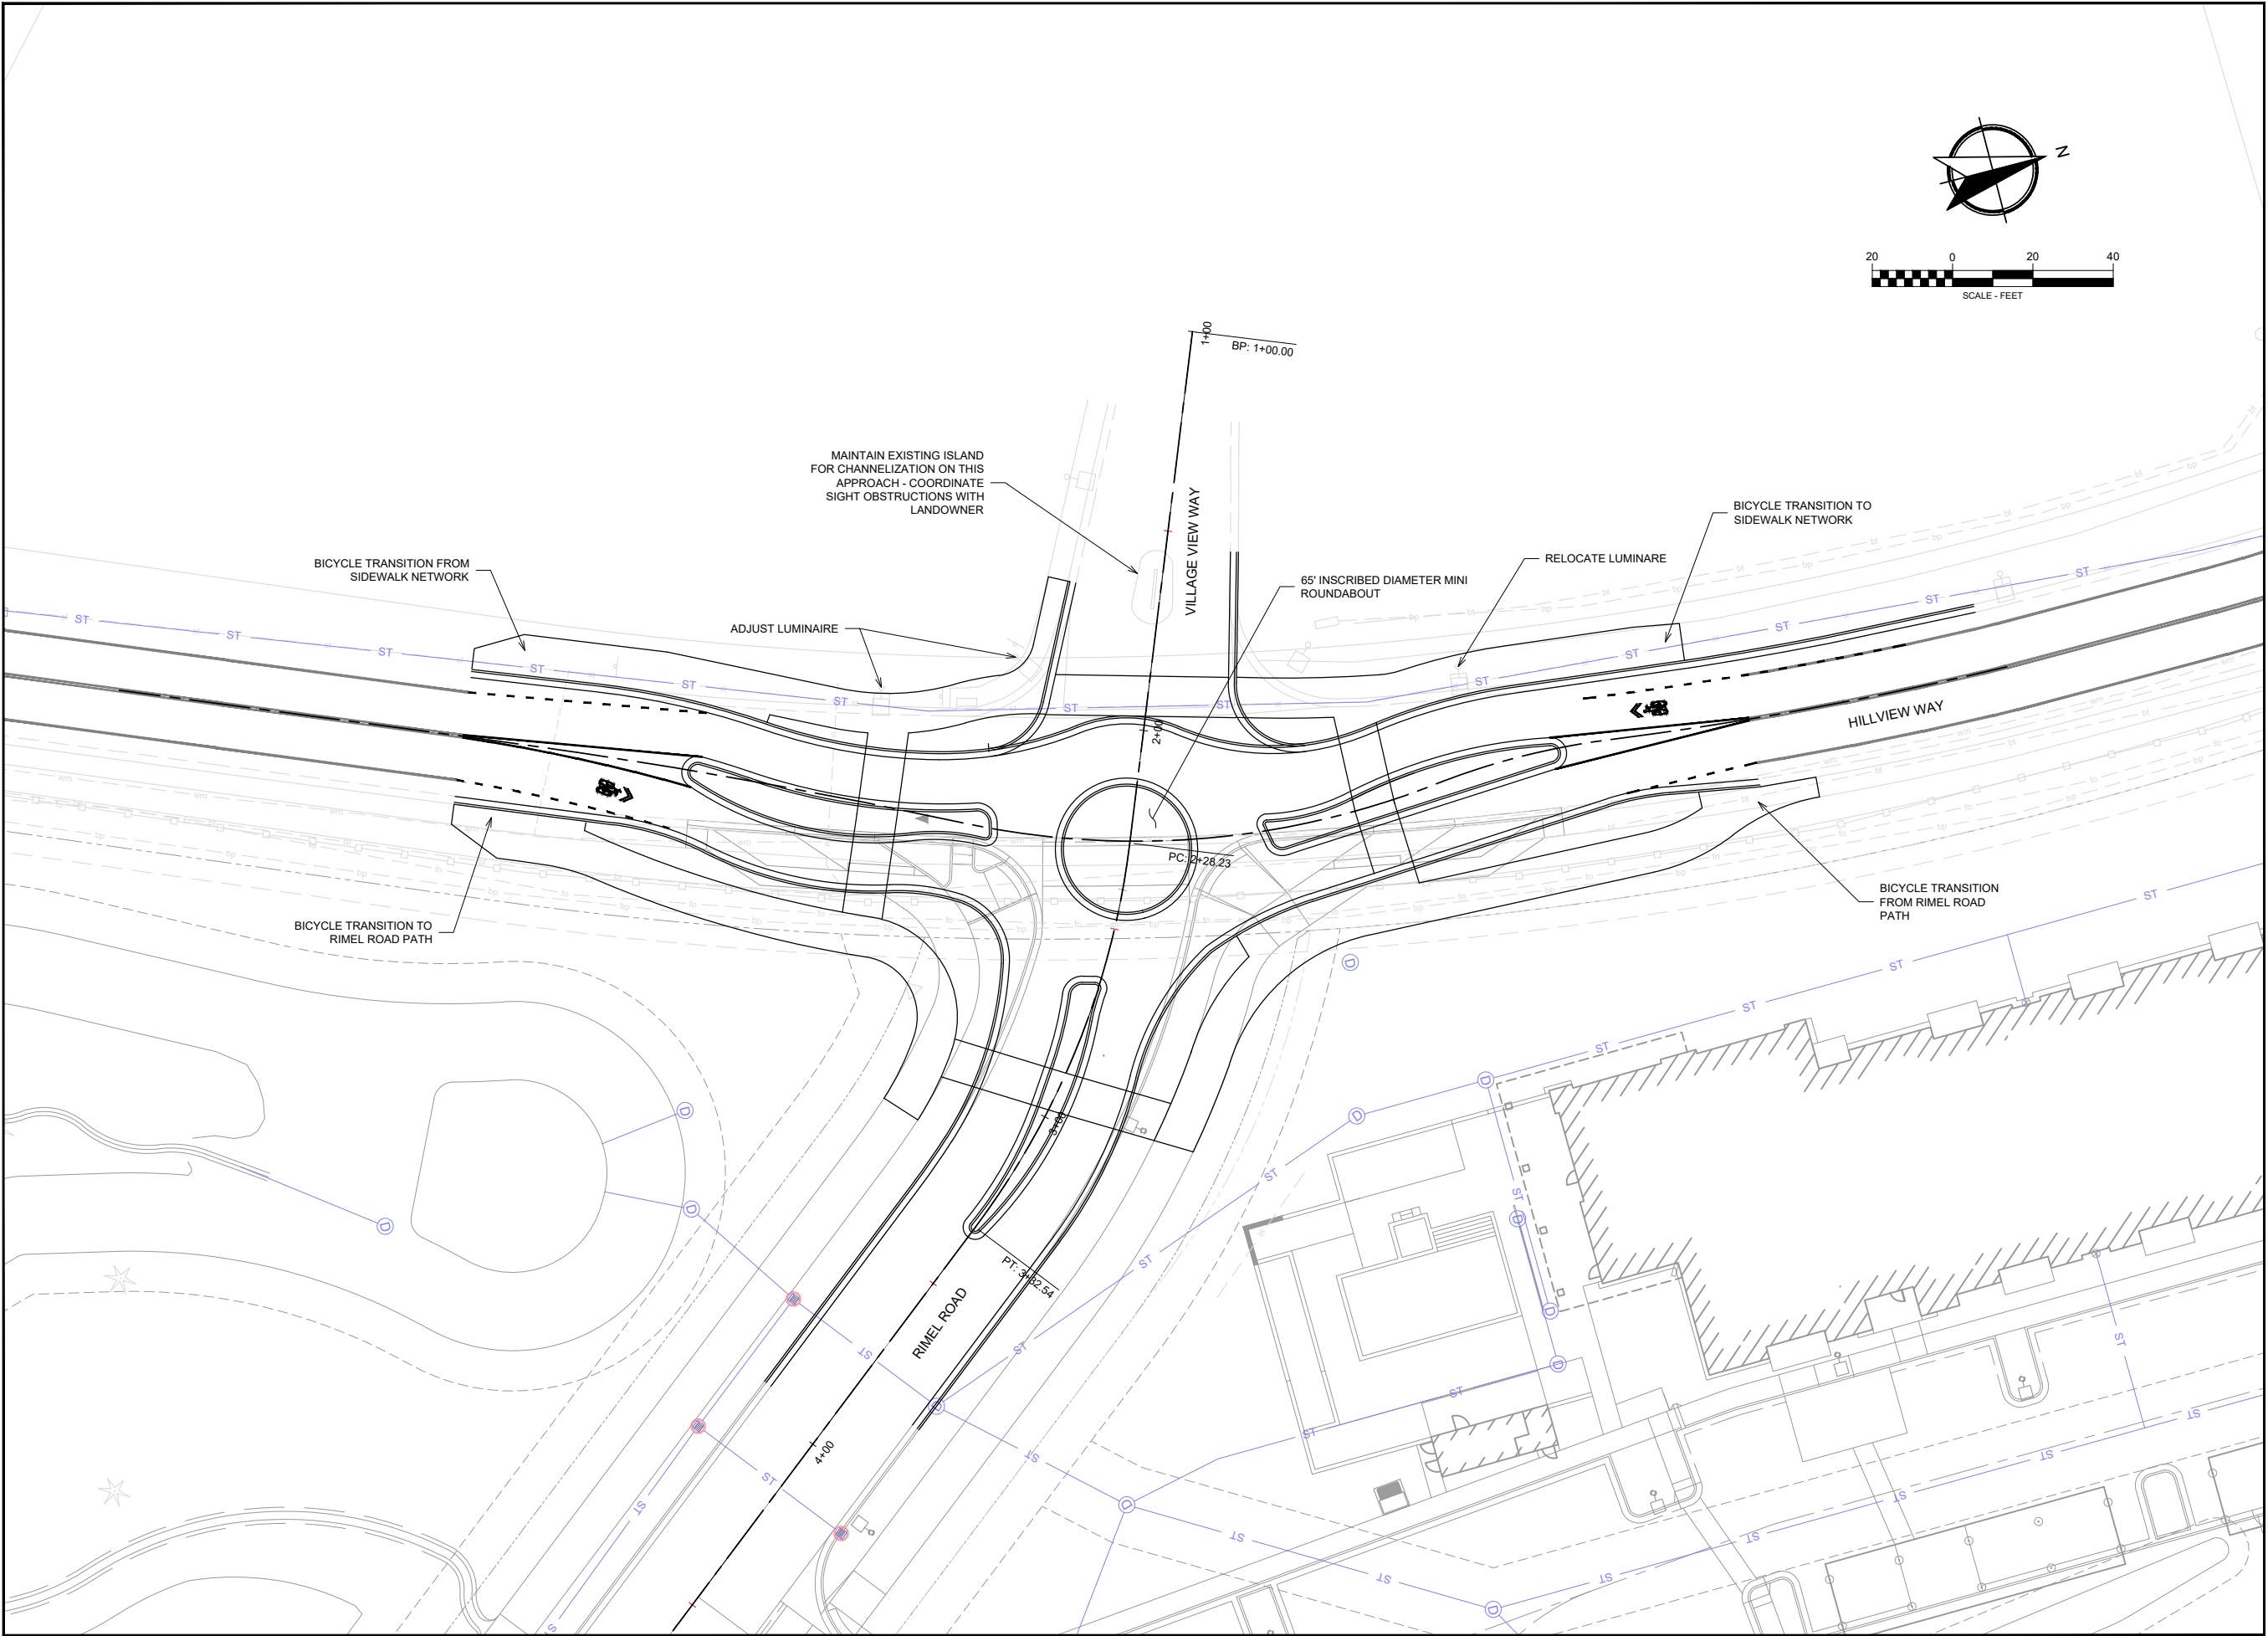


WGM GROUP
WWW.WGMGROUP.COM

PRELIMINARY

PLOTTED: 8/25/23
SAVED: 8/25/23

HILLVIEW WAY AND RIMEL ROAD MINI-ROUNDBOUT
GENERAL OVERVIEW
MISSOULA, MT

REVISIONS:		
NO.	DESCRIPTION	DATE

PROJECT: 220905
LAYOUT: OVERALL
SURVEYED: CT (ARCH)
DESIGN: SMM
DRAFT: BEA
APPROVE: MDB
DATE:

AUGUST 2023

FILE: W:\Projects\220905\20 Data\CAD\01 Design\220905_Base-P - 65' inscribed RMS.dwg



WGM GROUP
WWW.WGMGROUP.COM

PRELIMINARY

PLOTTED: 8/25/23
SAVED: 8/25/23

HILL VIEW WAY AND RIMEL ROAD MINI-ROUNDABOUT

VERTICAL PROFILE
MISSOULA, MT



REVISIONS:		
NO.	DESCRIPTION	DATE

PROJECT: 220905
LAYOUT: PLAN AND PROFILE
SURVEYED: CT (ARCH)
DESIGN: SMM
DRAFT: BEA
APPROVE: MDB
DATE:


AUGUST 2023

SHEET 02 OF 03

FILE: W:\Projects\220905\20 Data\CAD\01 Design\220905_Base-P - 65' Incribed RMS.dwg

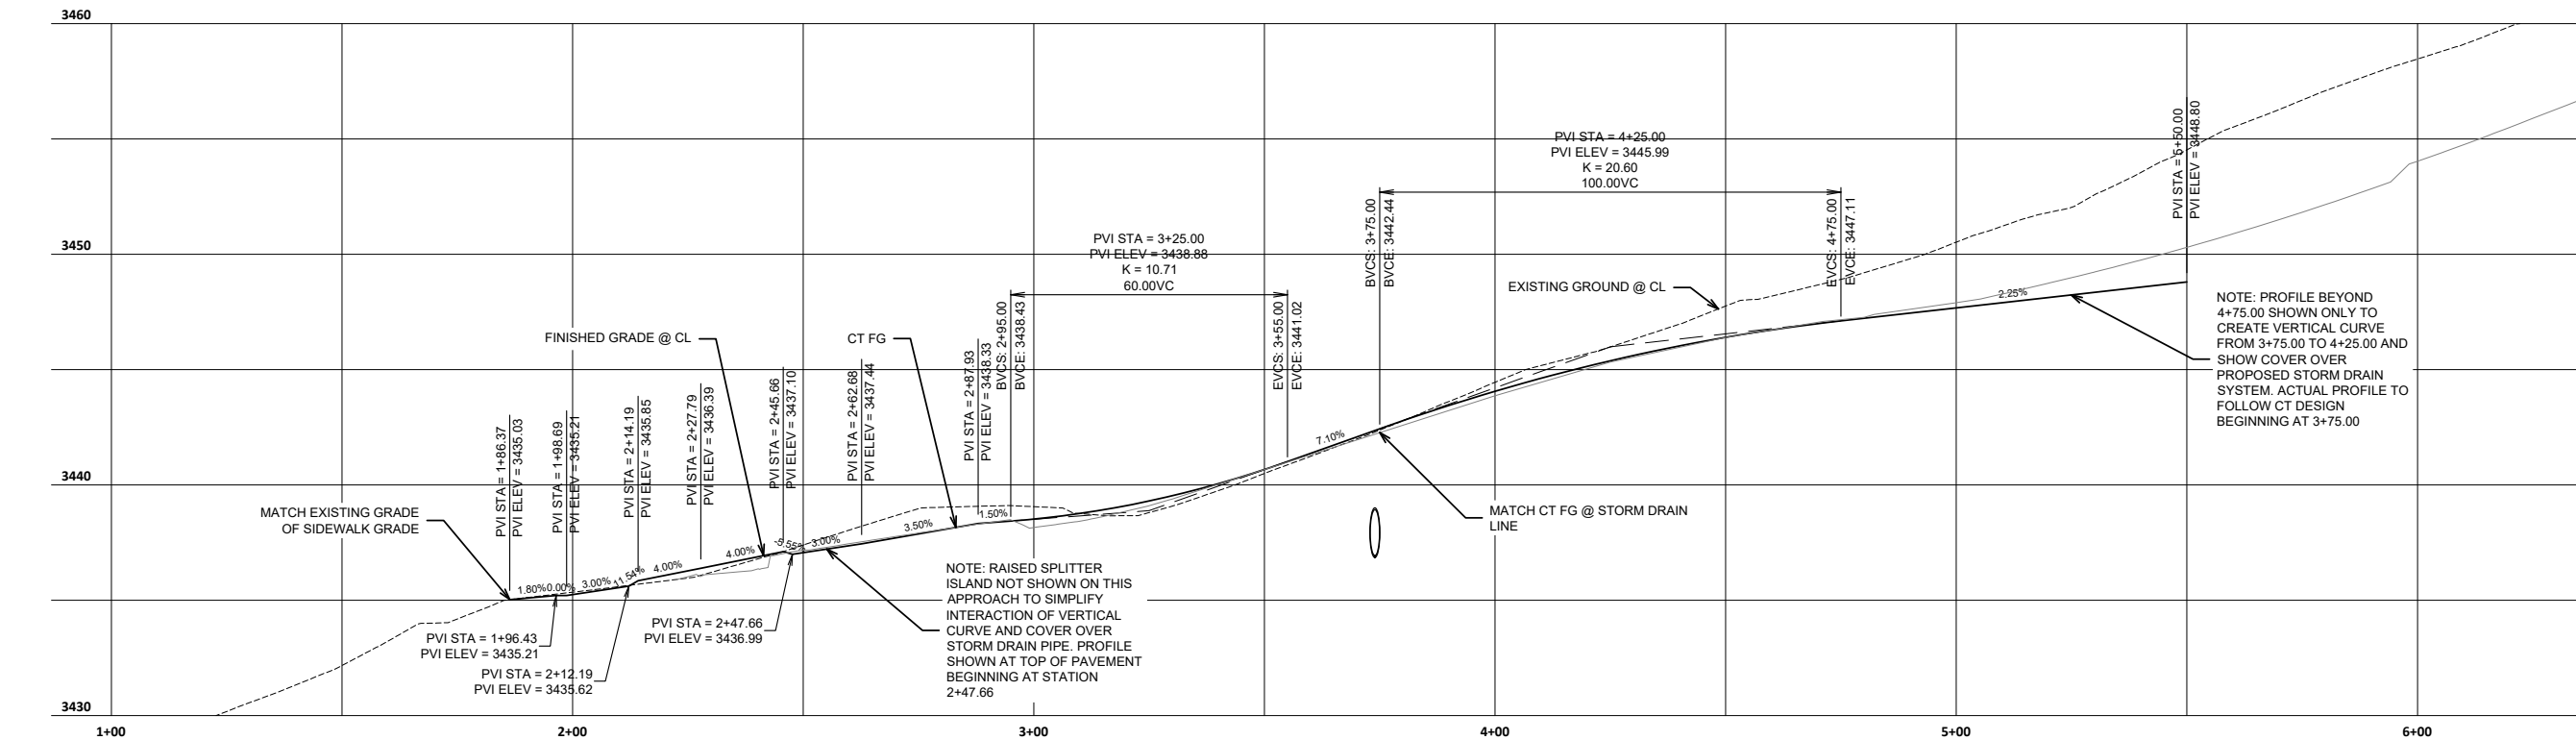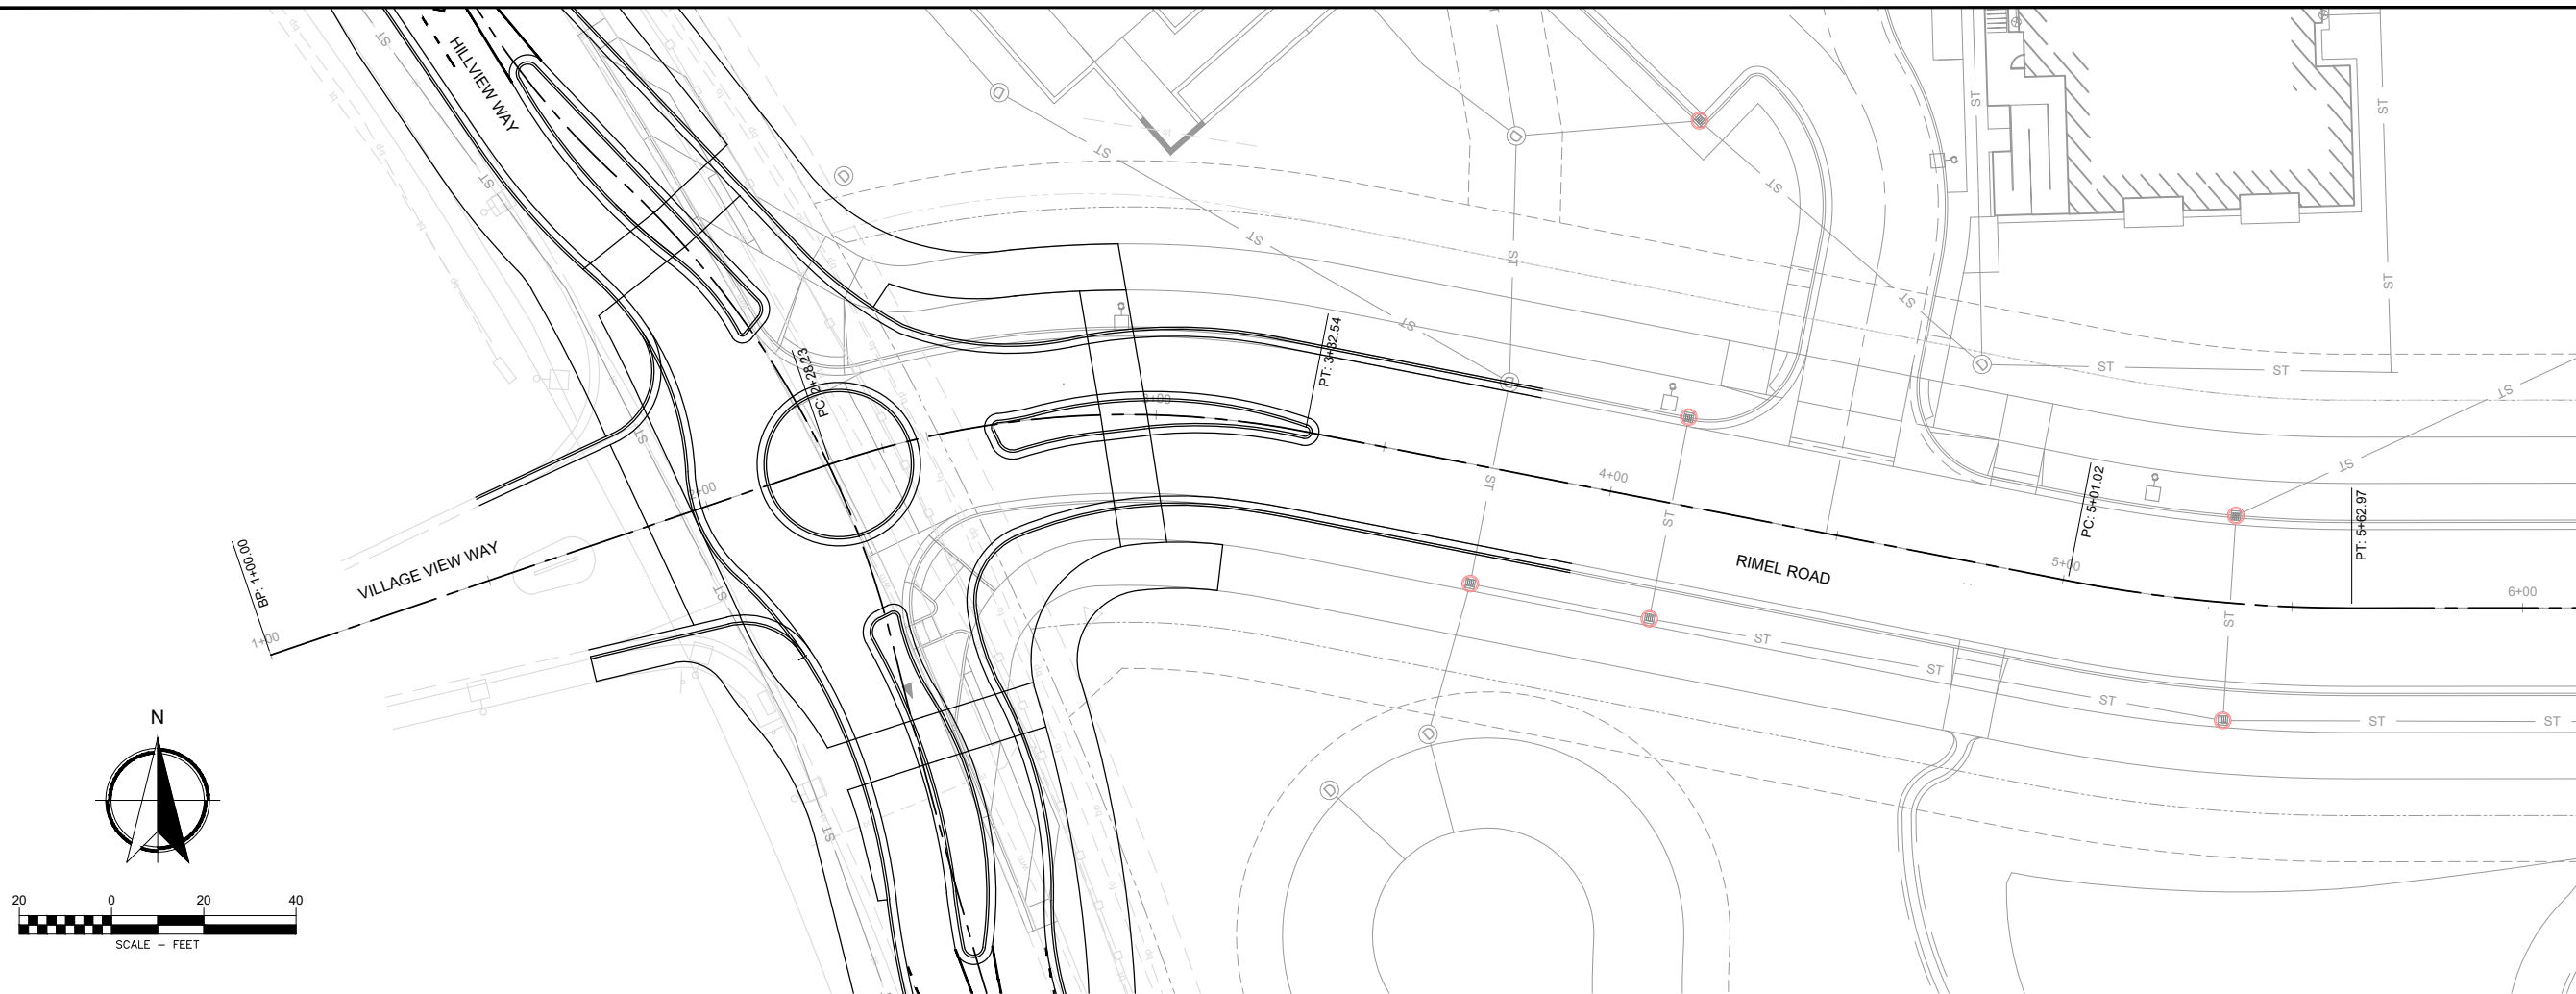

WGM-C3D-STANDARD - SHEET SET D-SIZE - PROFILE VIEW
(V SCALE: 1" = 3', H SCALE: 1" = 1:20_XREF)

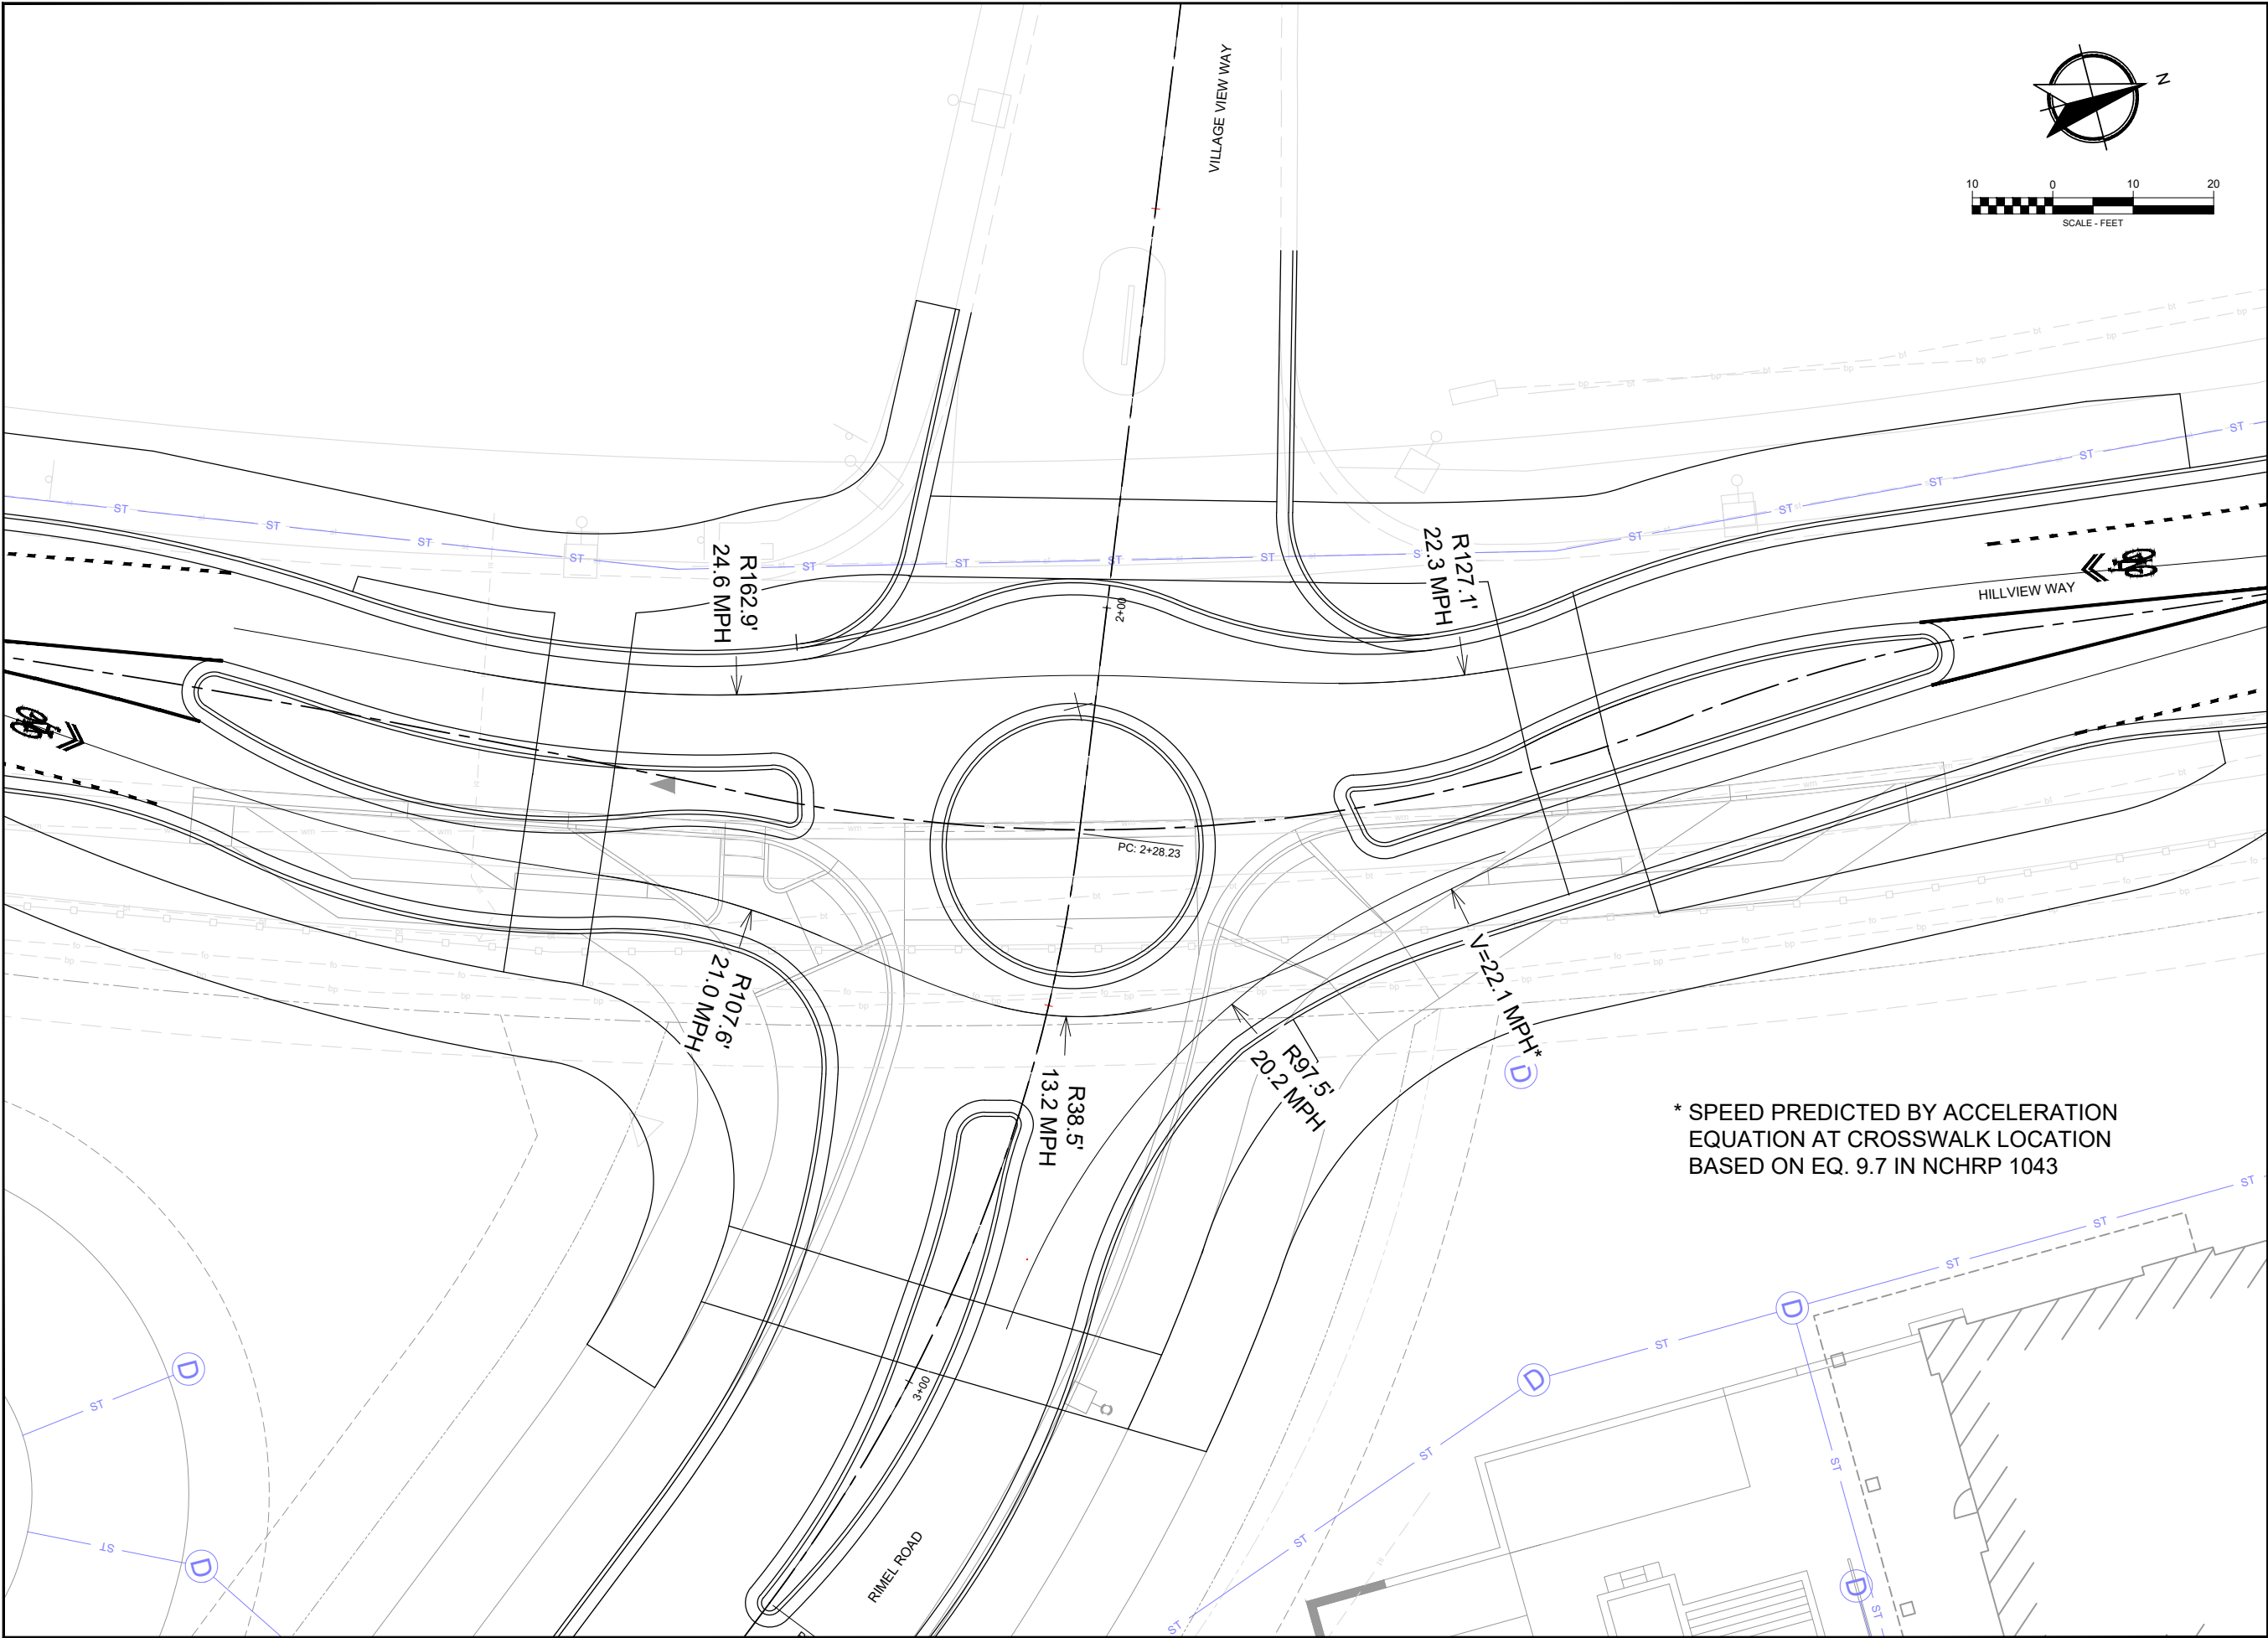


* SPEED PREDICTED BY ACCELERATION EQUATION AT CROSSWALK LOCATION BASED ON EQ. 9.7 IN NCHRP 1043

HILL VIEW WAY AND RIMEL ROAD MINI-ROUNDBOUT
PRELIMINARY FASTEST PATHS
MISSOULA, MT

REVISIONS:		
NO.	DESCRIPTION	DATE

PROJECT: 220905
LAYOUT: FASTEST PATH
SURVEYED: CT (ARCH)
DESIGN: SMM
DRAFT: BEA
APPROVE: MDB
DATE:

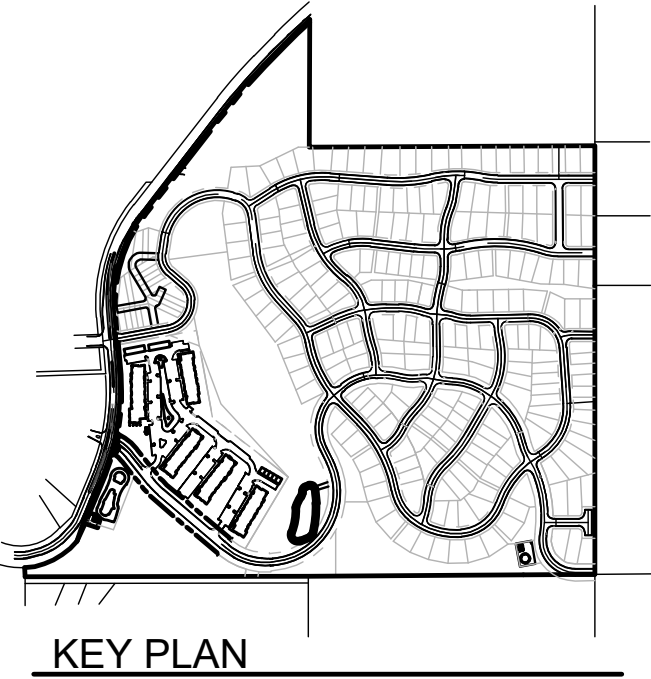

NOT FOR CONSTRUCTION - PRELIMINARY DESIGN