




1  
X008

PHASE 1 PARK 1 GRADING PLAN

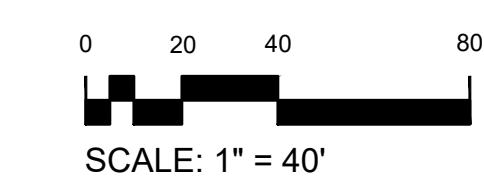

SCALE: 1" = 40'

HILLVIEW WAY  
MISSOULA, MONTANA  
WILDRONT


© 2024 | ALL RIGHTS RESERVED

PRELIMINARY PLAT

05.10.2024  
DRAWN BY | MAHONEY  
CHECKED BY | AUBE  
REVISIONS

PARK GRADING  
PLAN


**X008**

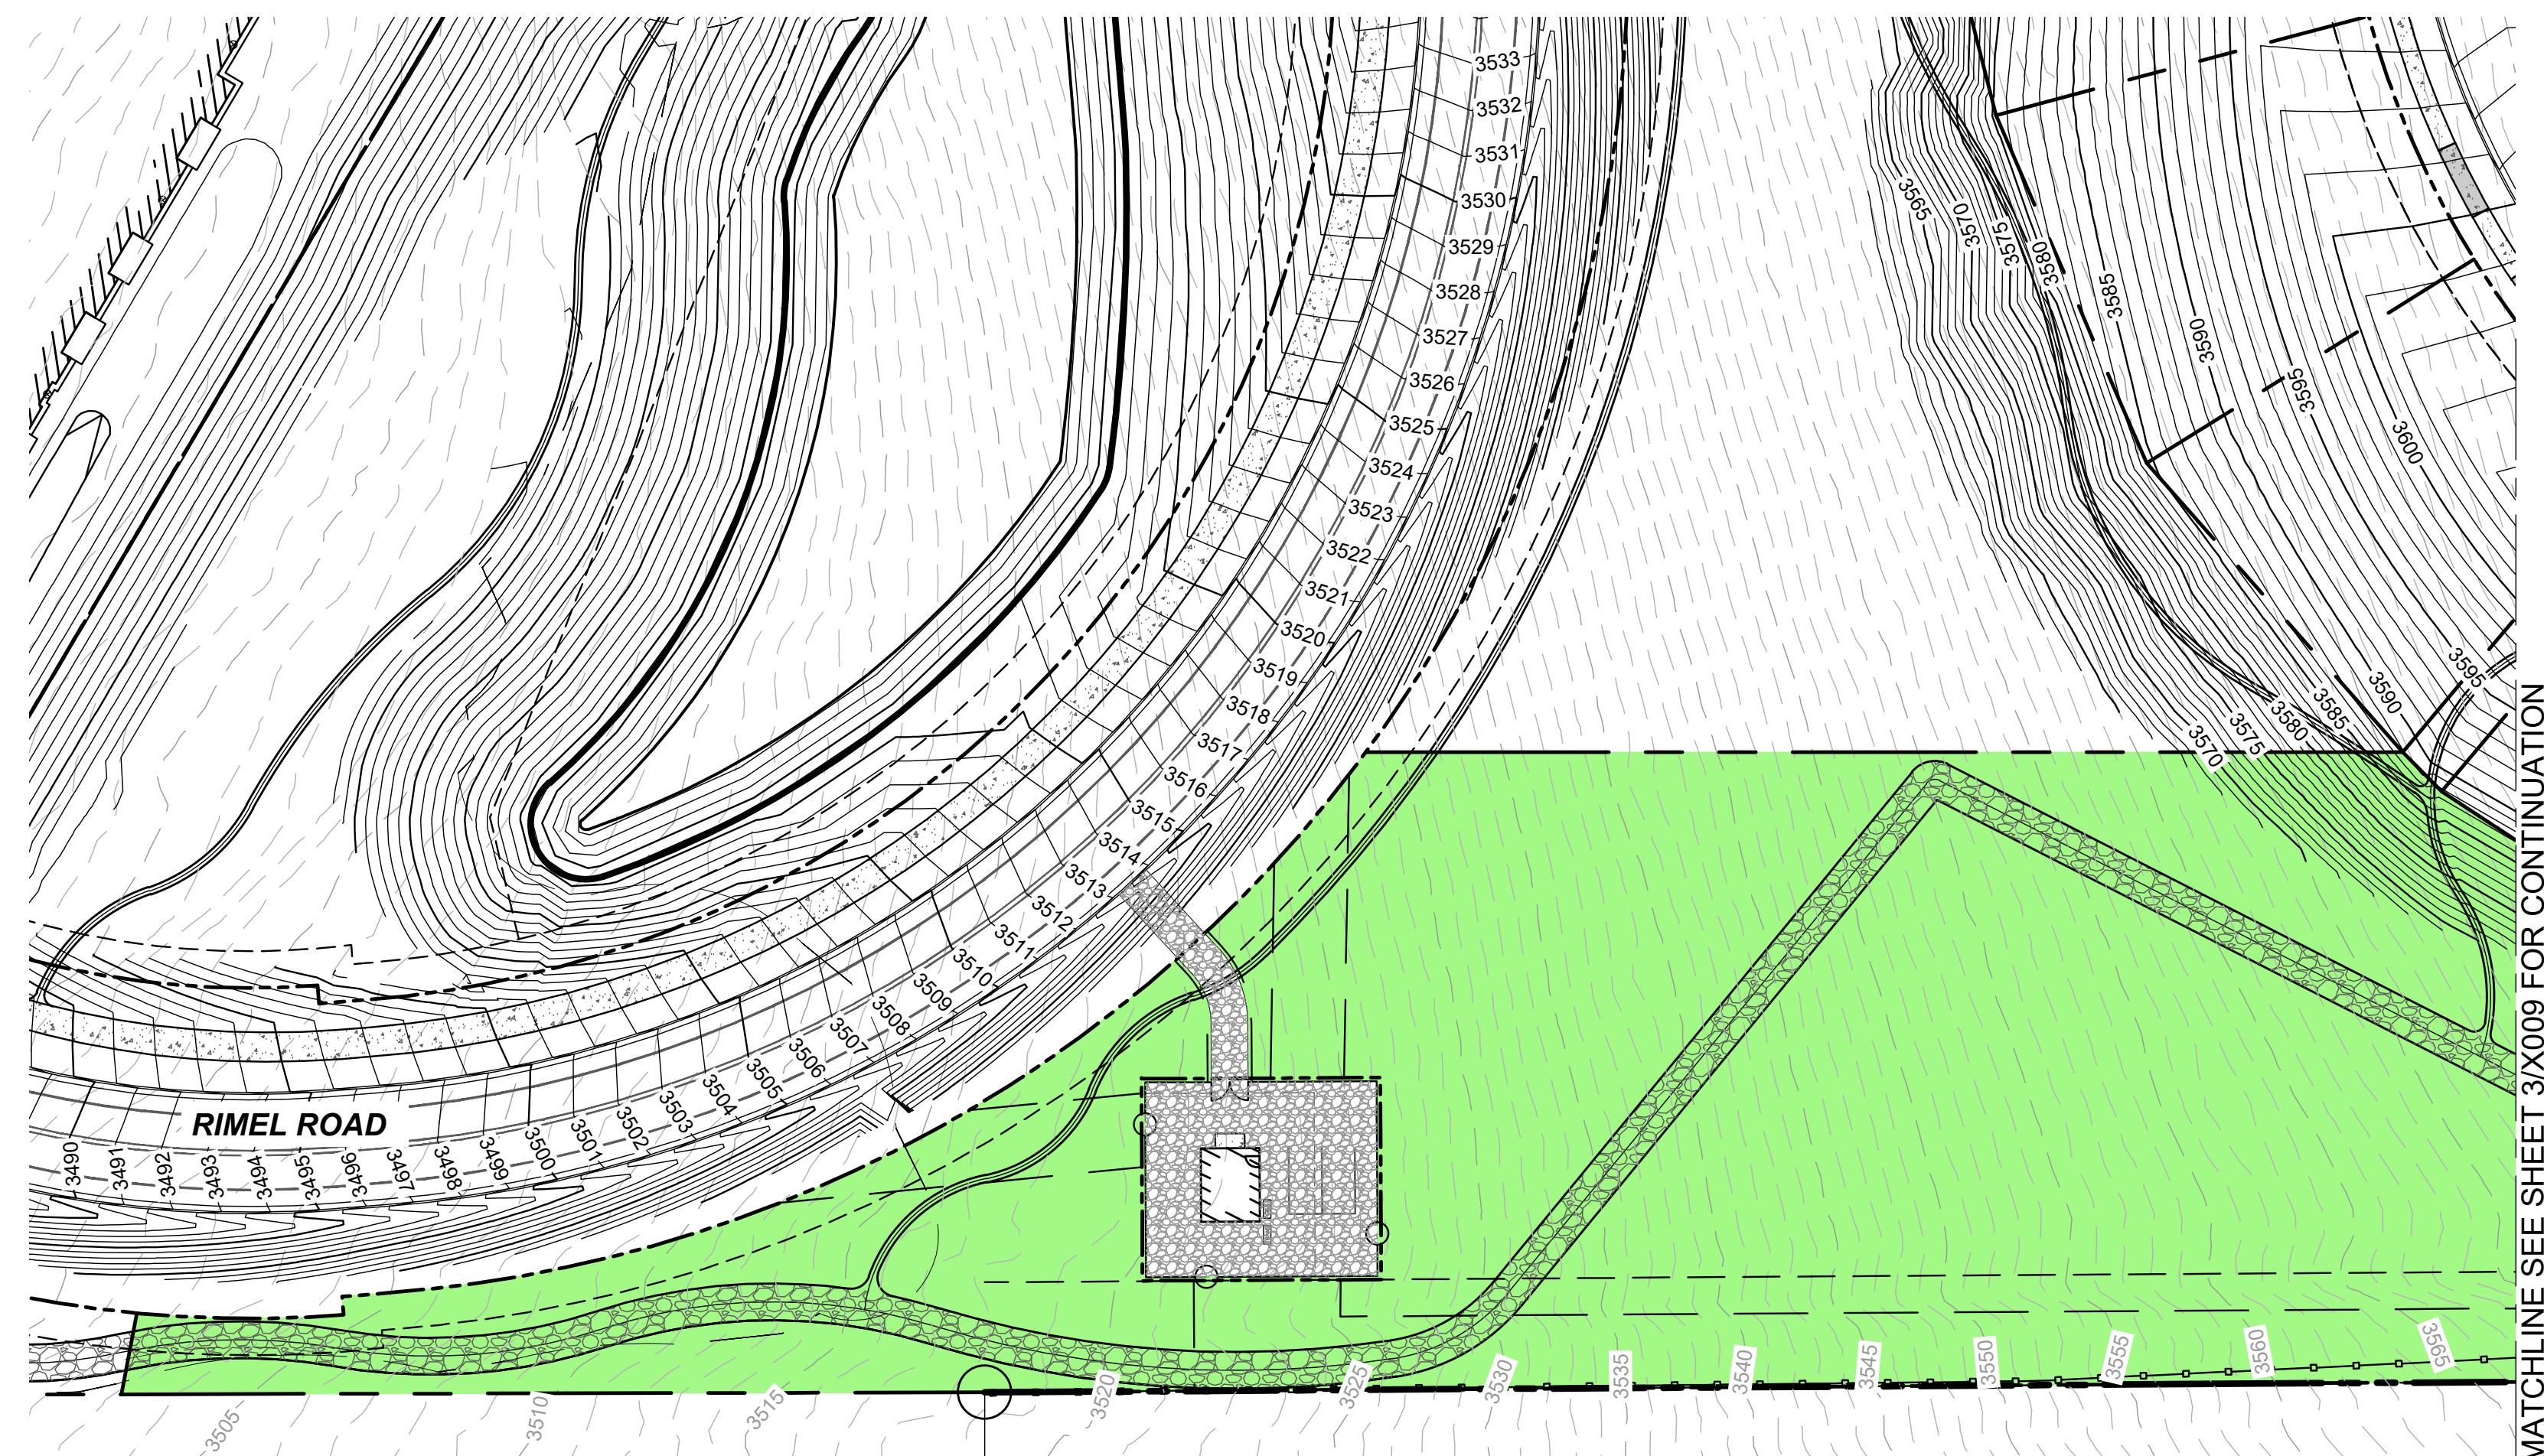

NORTH

1 X009


0 20 40 80  
SCALE: 1" = 40'

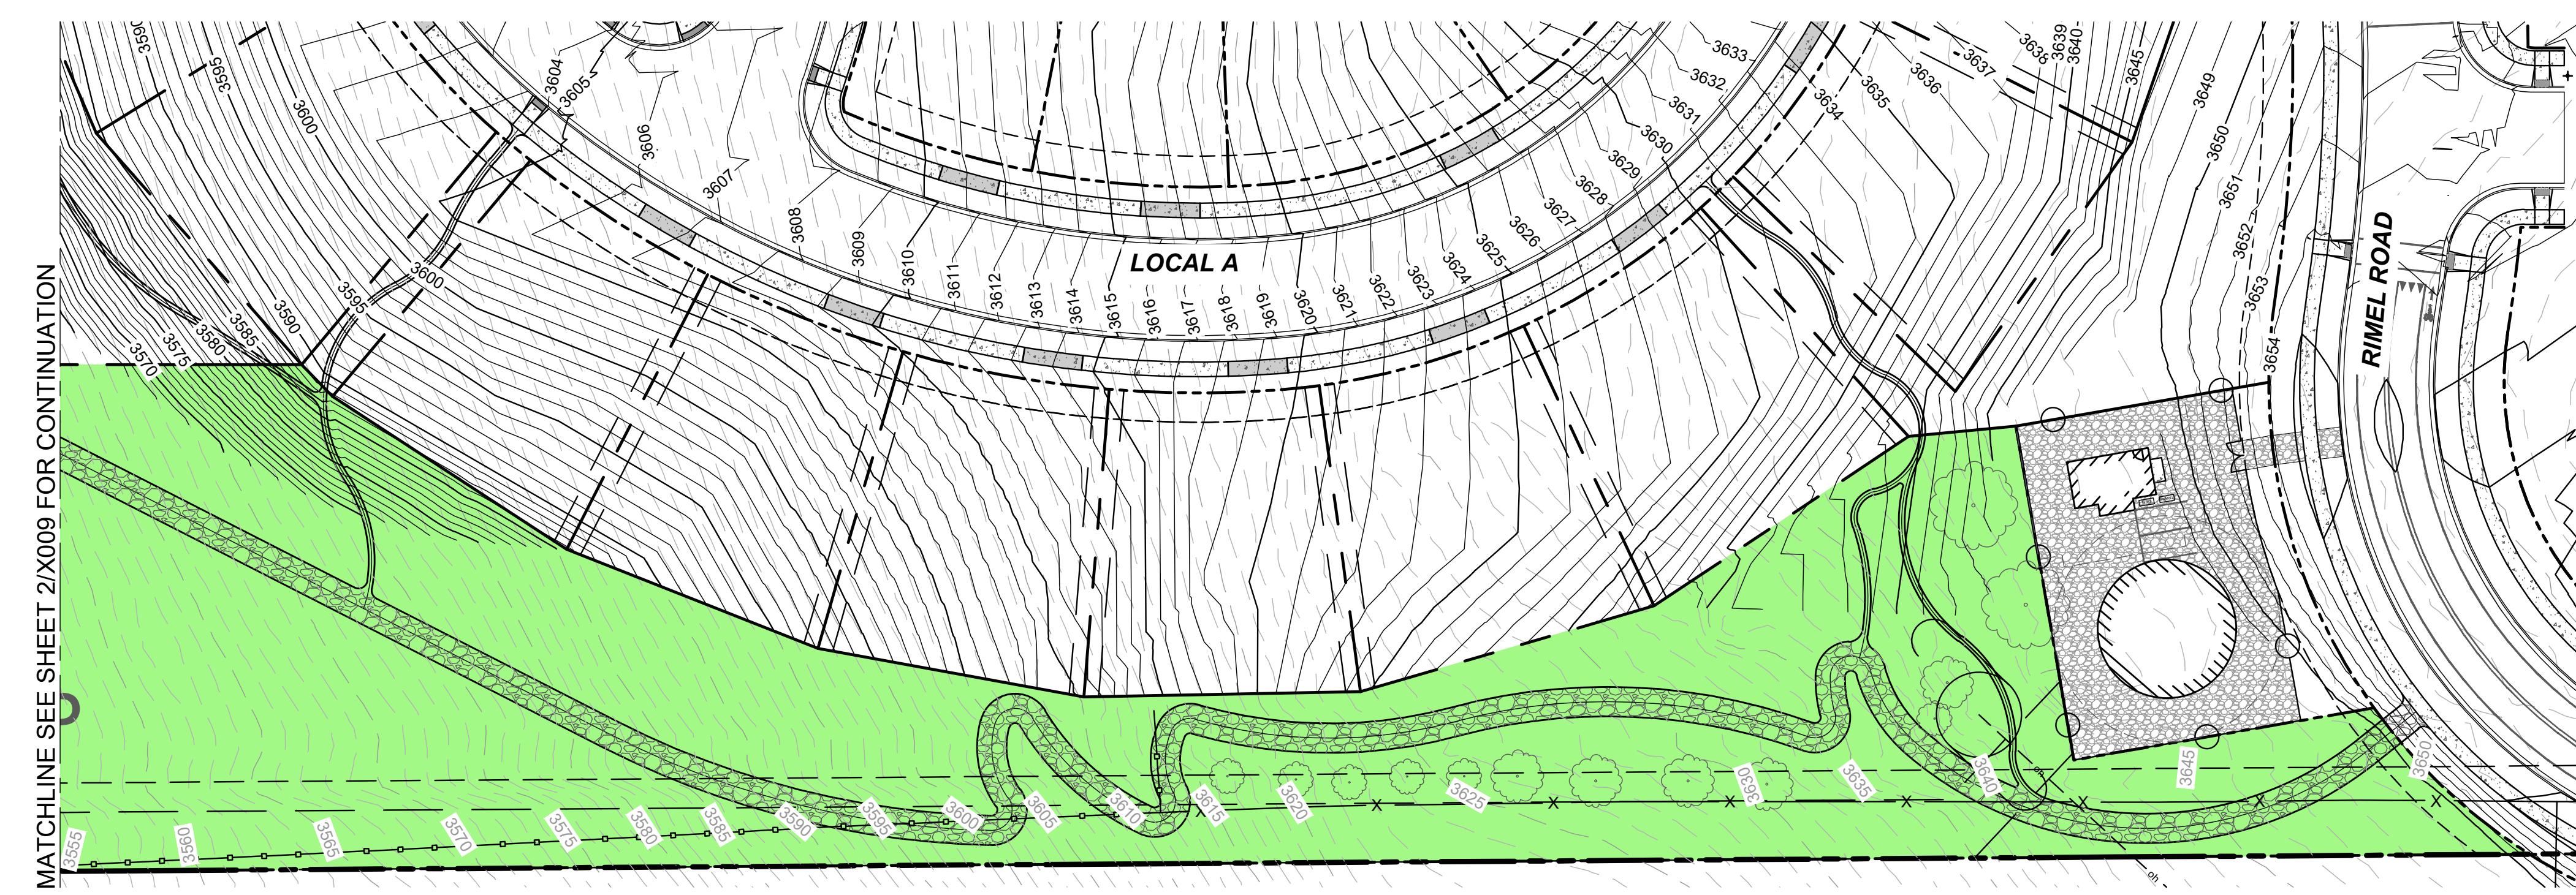

NORTH

2 X009

0 20 40 80  
SCALE: 1" = 40'

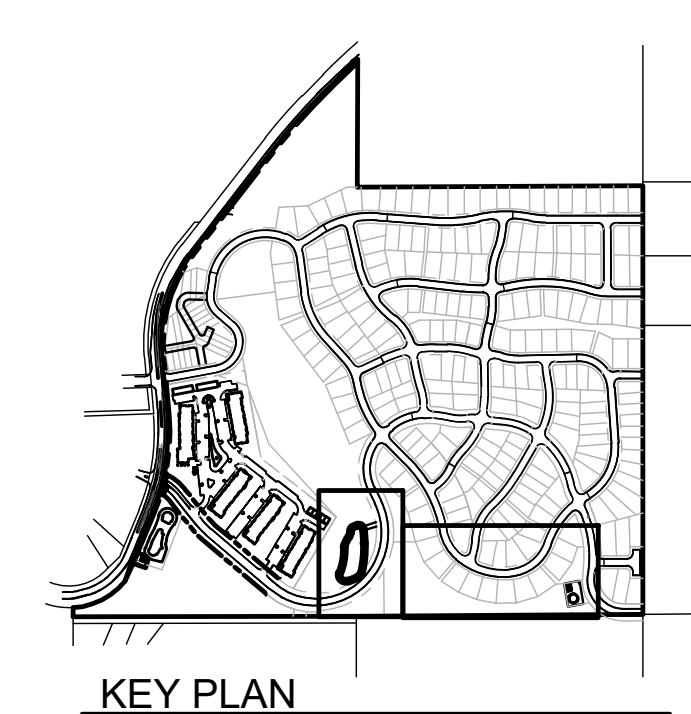

HILLVIEW WAY  
MISSOULA, MONTANA  
**WILDRONT**

NOT FOR CONSTRUCTION - PRELIMINARY DESIGN

© 2024 | ALL RIGHTS RESERVED  
PRELIMINARY PLAT

05.10.2024  
DRAWN BY | MAHONEY  
CHECKED BY | AUBE  
REVISIONS

PARK GRADING  
PLAN

**X009**