

**PROJECT INFORMATION:**

**LOCATION:**  
2100 SOUTH 8TH ST. WEST  
MISSOULA, MT 59802



**OWNER INFORMATION:**  
EBC DEVELOPMENT, LLC  
PHONE: 203-2727 / 529-4773

**SITE INFORMATION:**  
LOT ZONING: RT 2.7  
LOT SIZE: 29,584 SF  
LOT LEGAL DESCRIPTION:  
DALY'S ADDITION NO.2  
S29, T13 N, R19 W, POR OF VAC BLKS 73 & 76 &  
POR OF VAC 8TH ST & VAC ALLEY

GEOCODE: 04-2200-29-2-48-66-0000

**PROPOSED HOUSE INFORMATION:**

FIRST FLOOR AREA: 720 SF  
SECOND FLOOR AREA: 720 SF  
1440 SF MAX (INCLUDING 1-CAR GARAGE)

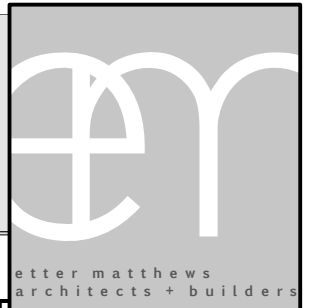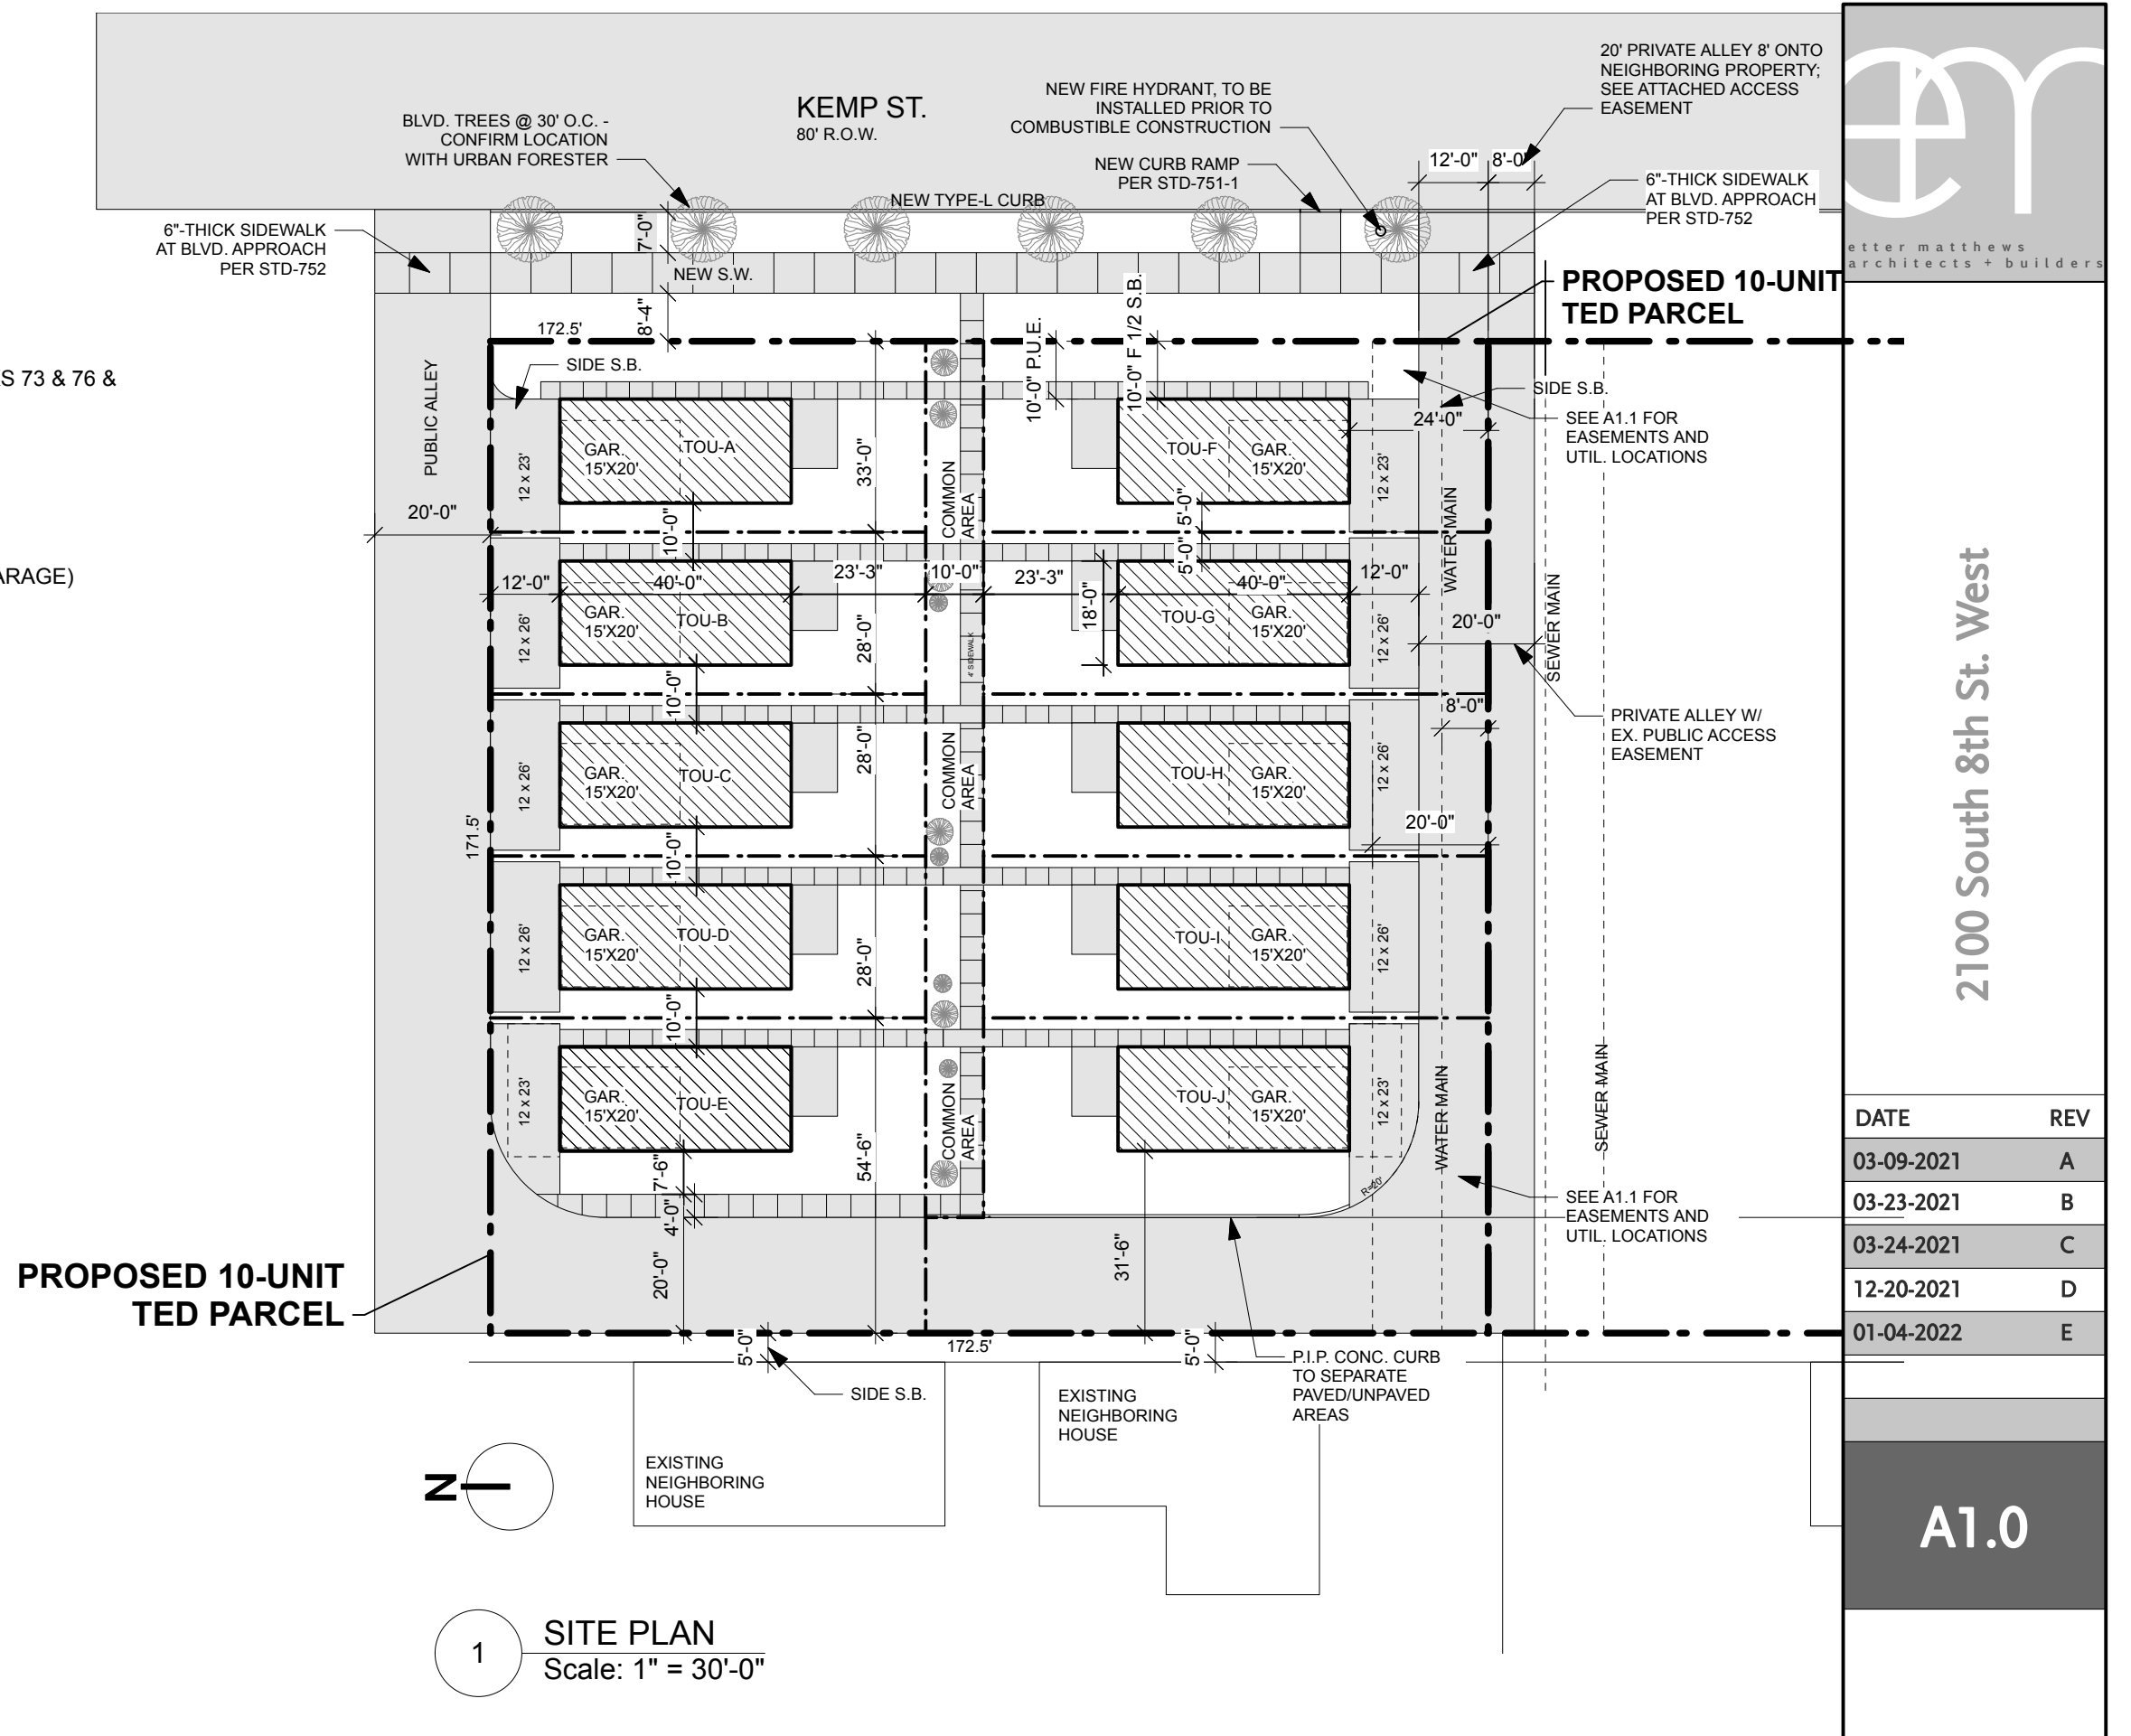

2100 South 8th St. West

DATE	REV
03-09-2021	A
03-23-2021	B
03-24-2021	C
12-20-2021	D
01-04-2022	E


**A1.0**

1 SITE PLAN  
Scale: 1" = 30'-0"

2100 South 8th St. West

DATE	REV
03-09-2021	A
03-23-2021	B
03-24-2021	C
12-20-2021	D
01-04-2022	E

**A1.1**

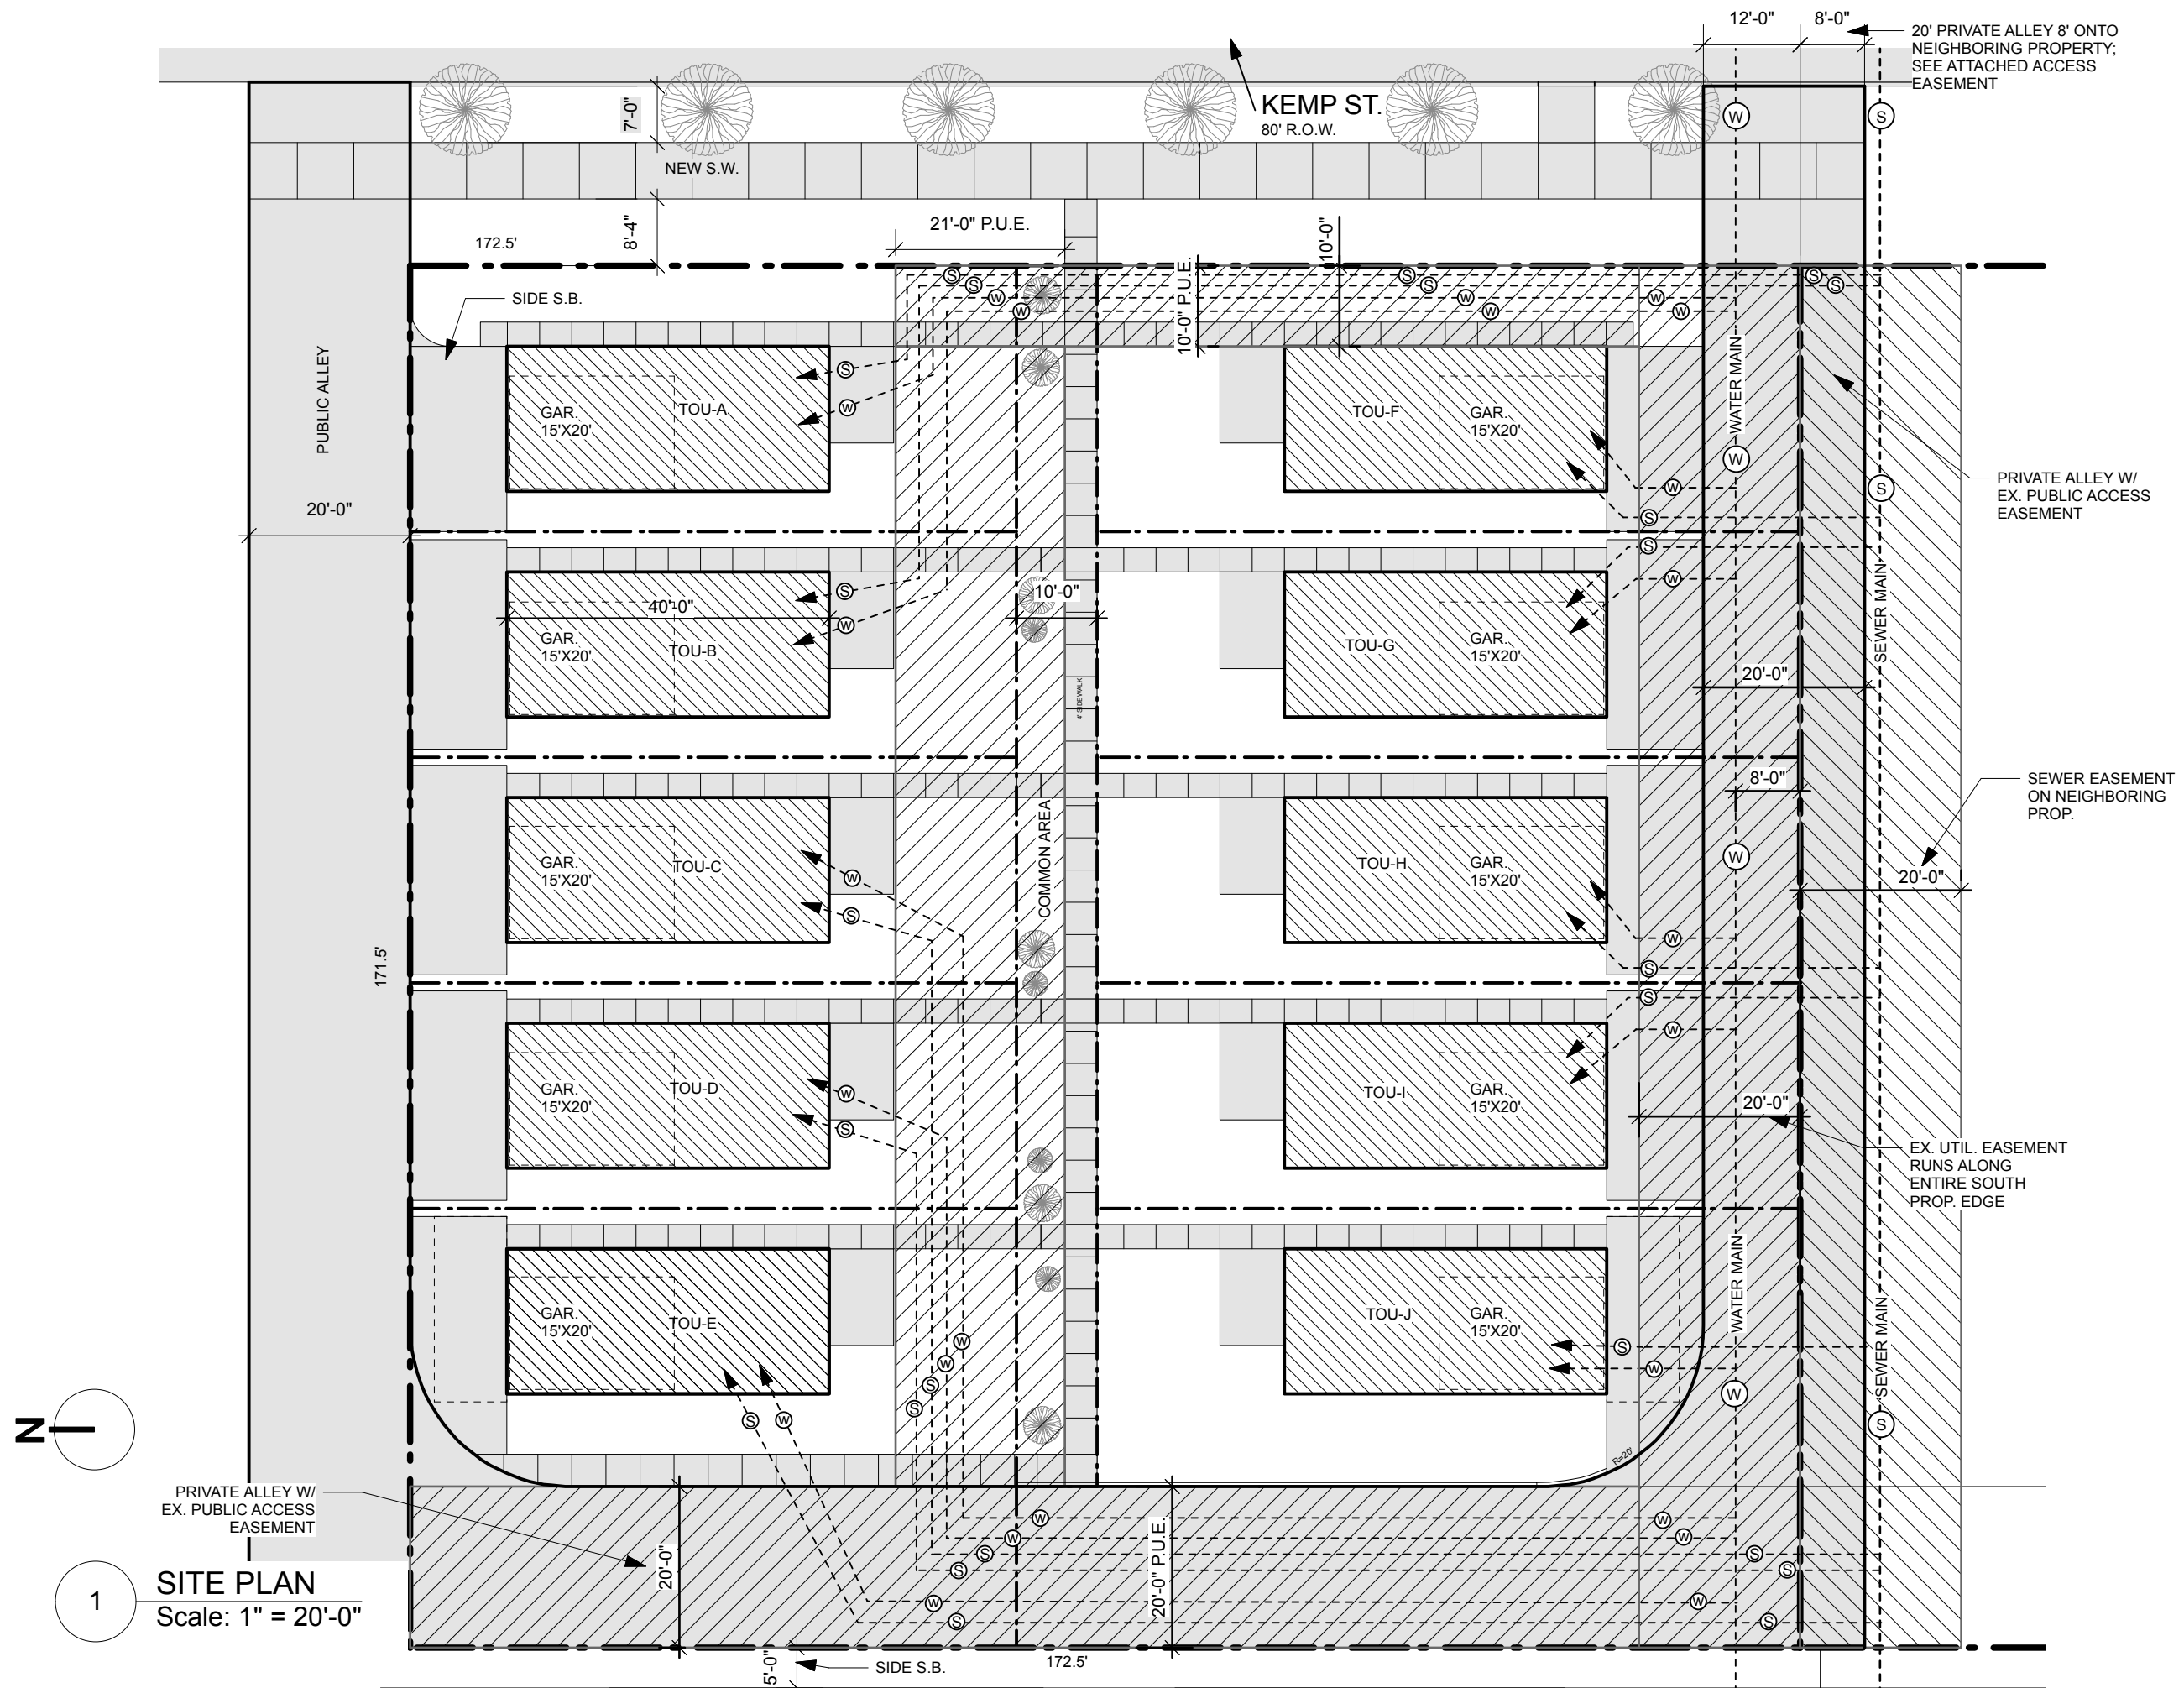

**1 SITE PLAN**  
Scale: 1" = 20'-0"

