



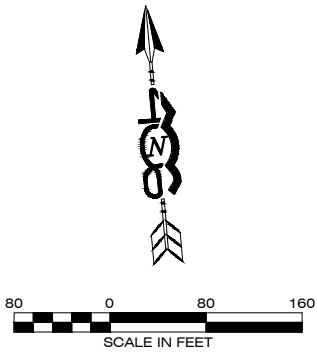

DRY UTILITY NOTE:
DRY UTILITIES WILL BE LOCATED IN THE PROVIDED 8' UTILITY EASEMENT
FRONTING ALL LOTS. FINAL DESIGN AND LOCATION BY OTHERS

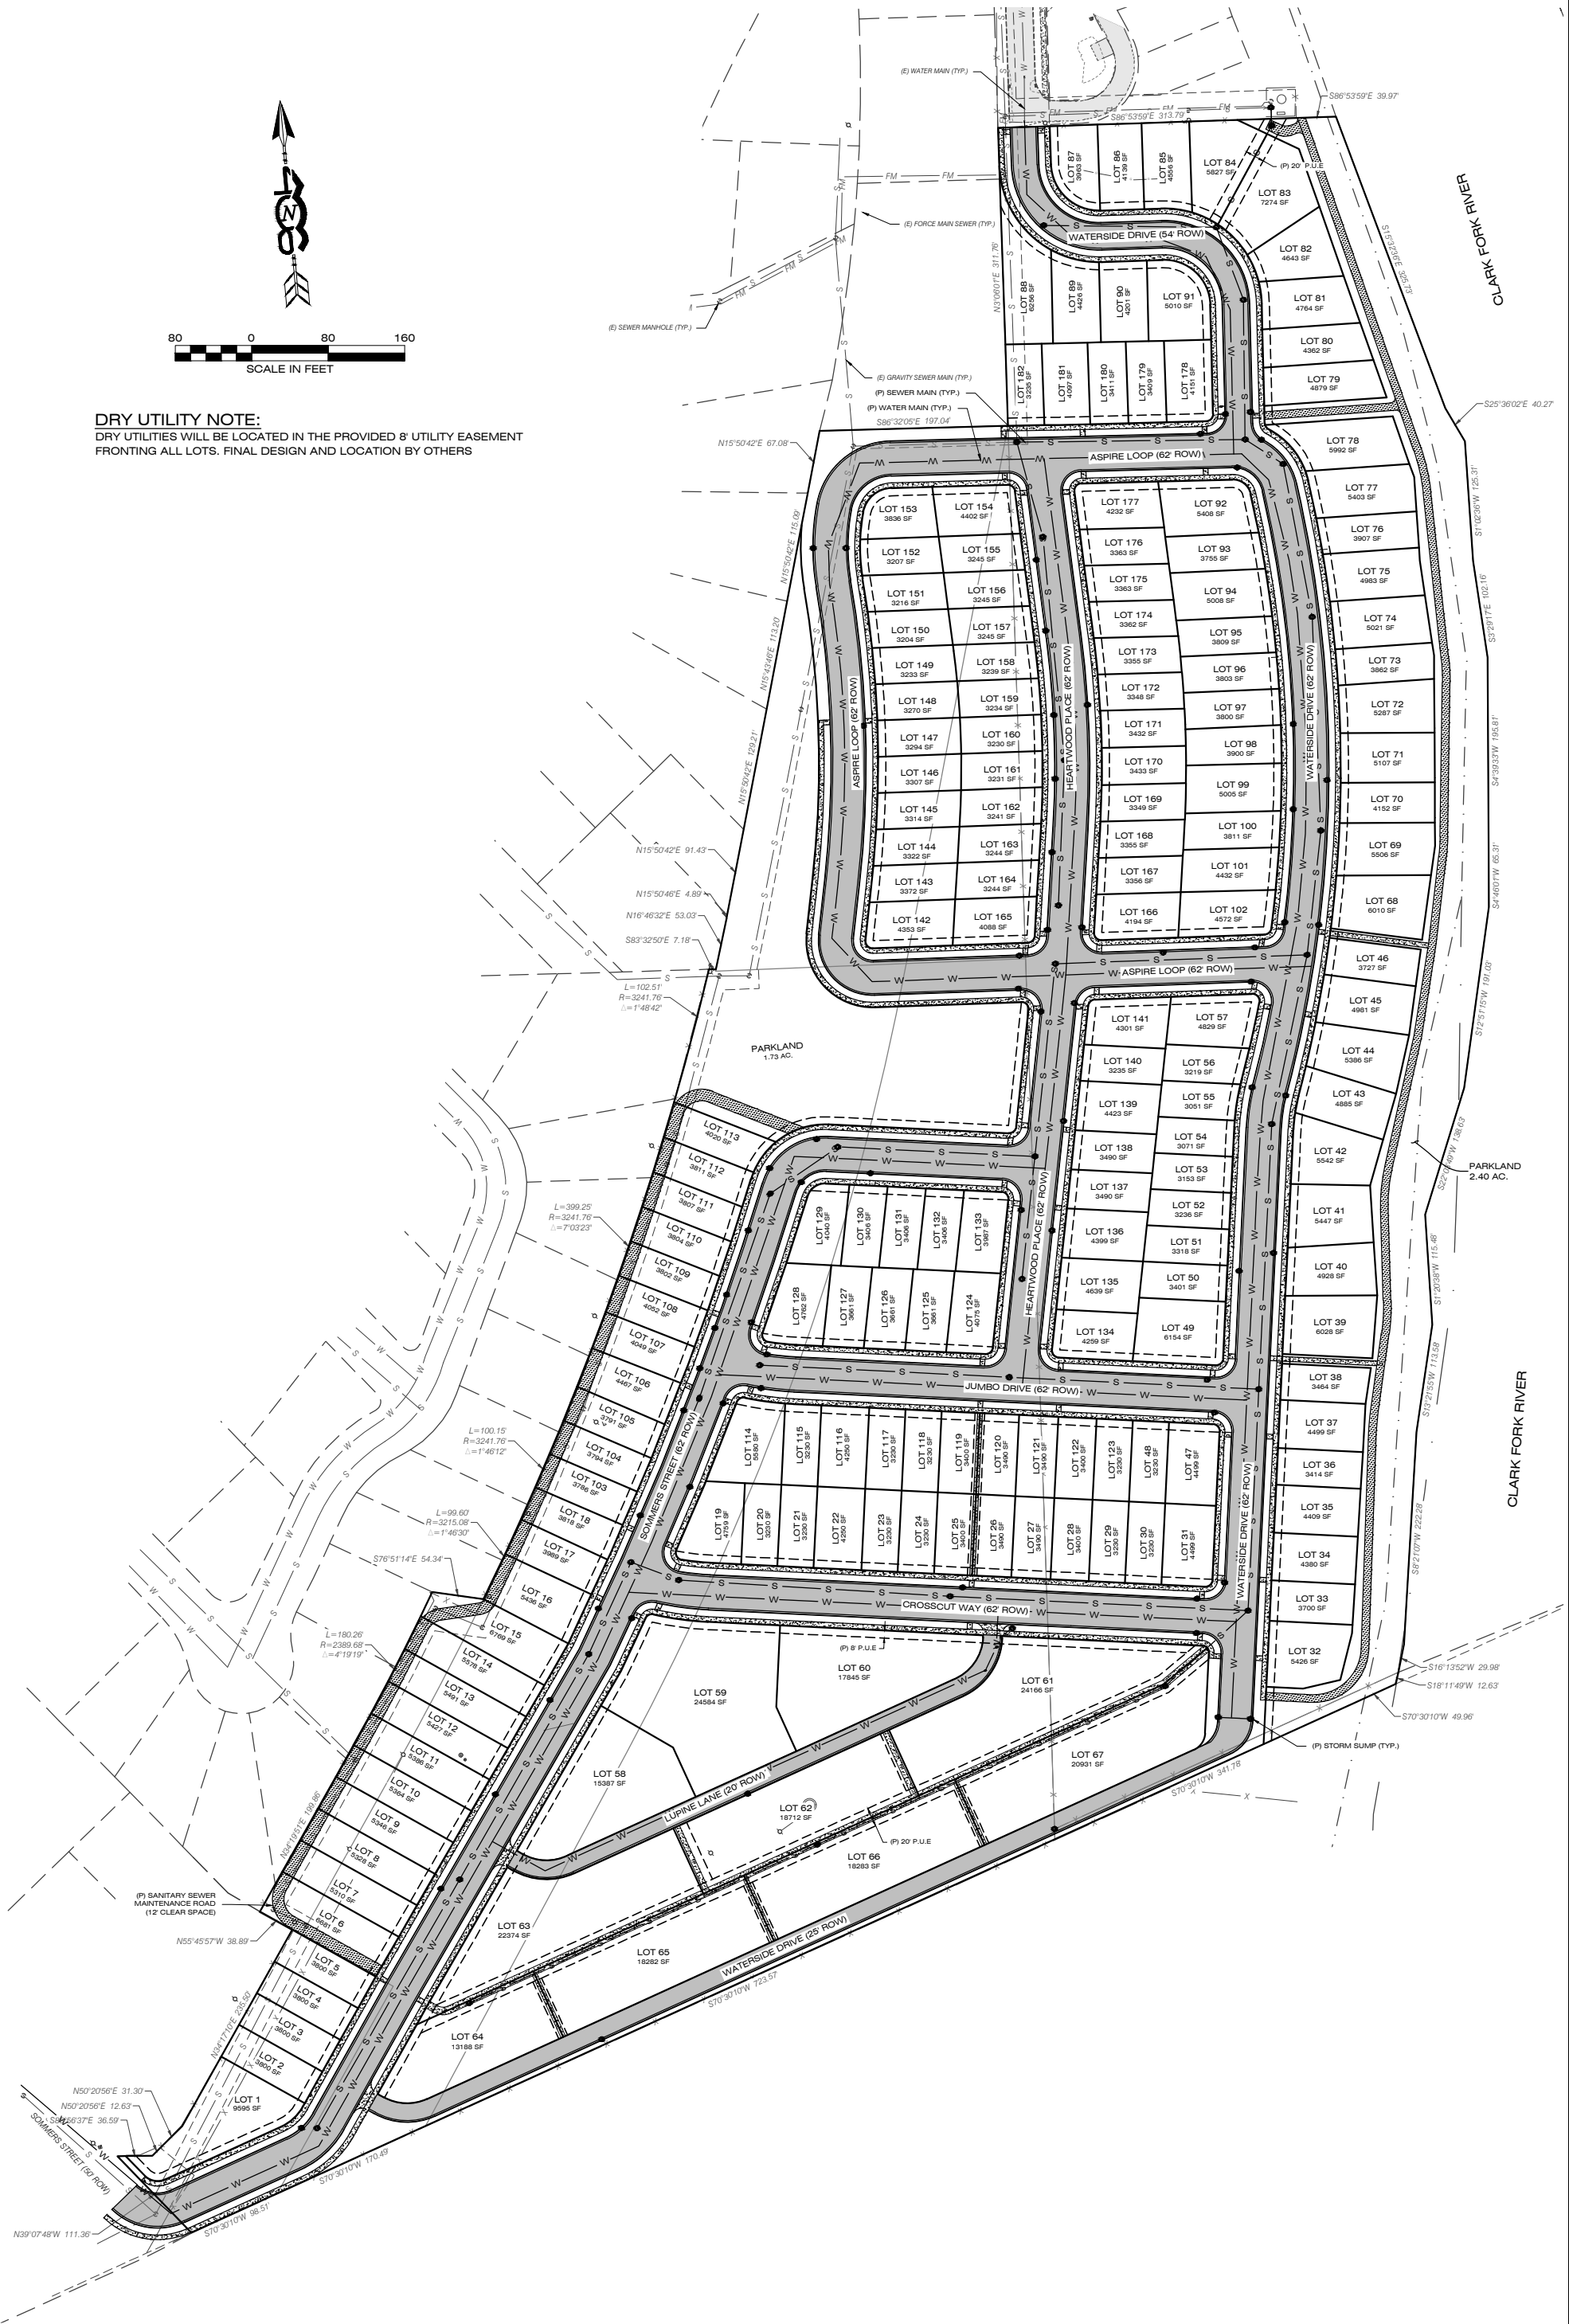

SHEET: 1 OF 1	PROJECT NAME ASPIRE SUBDIVISION	LOCATION: PARCEL TRACTS 1-5 OF COS 6629 SEC. 24, T.13N, R.19W, P.M.M. MISSOULA COUNTY, MONTANA	REVISIONS DATE	DESIGNED: DRAFTED: SA CHECKED: - DATE: AUG. 2023	406 ENGINEERING CIVIL ENGINEERING LAND USE CONSULTING 1201 S. 6th St. W. Missoula, MT 59801 (406) 317-1131 35 8th St. E. Kalspell, MT 59901 (406) 257-0679 www.406engineeringinc.com	
	SHEET TITLE: OVERALL UTILITY PLAN	PREPARED FOR: DENOVA HOMES				