
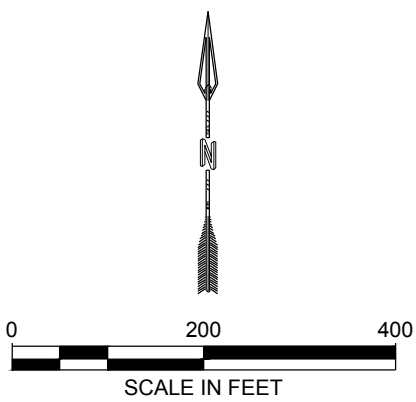


NAME: N:\PROJECTS\W0020-21001 - CFR RESTORATION & ACCESS\CAD\DESIGN\PLAN\METRIC\CFR DESIGN PLAN\METRICS - SOUTHBANK SITE PLAN.DWG
PLOT DATE: June 4, 2024 12:33 PM BY: TAYLOR WINKEL

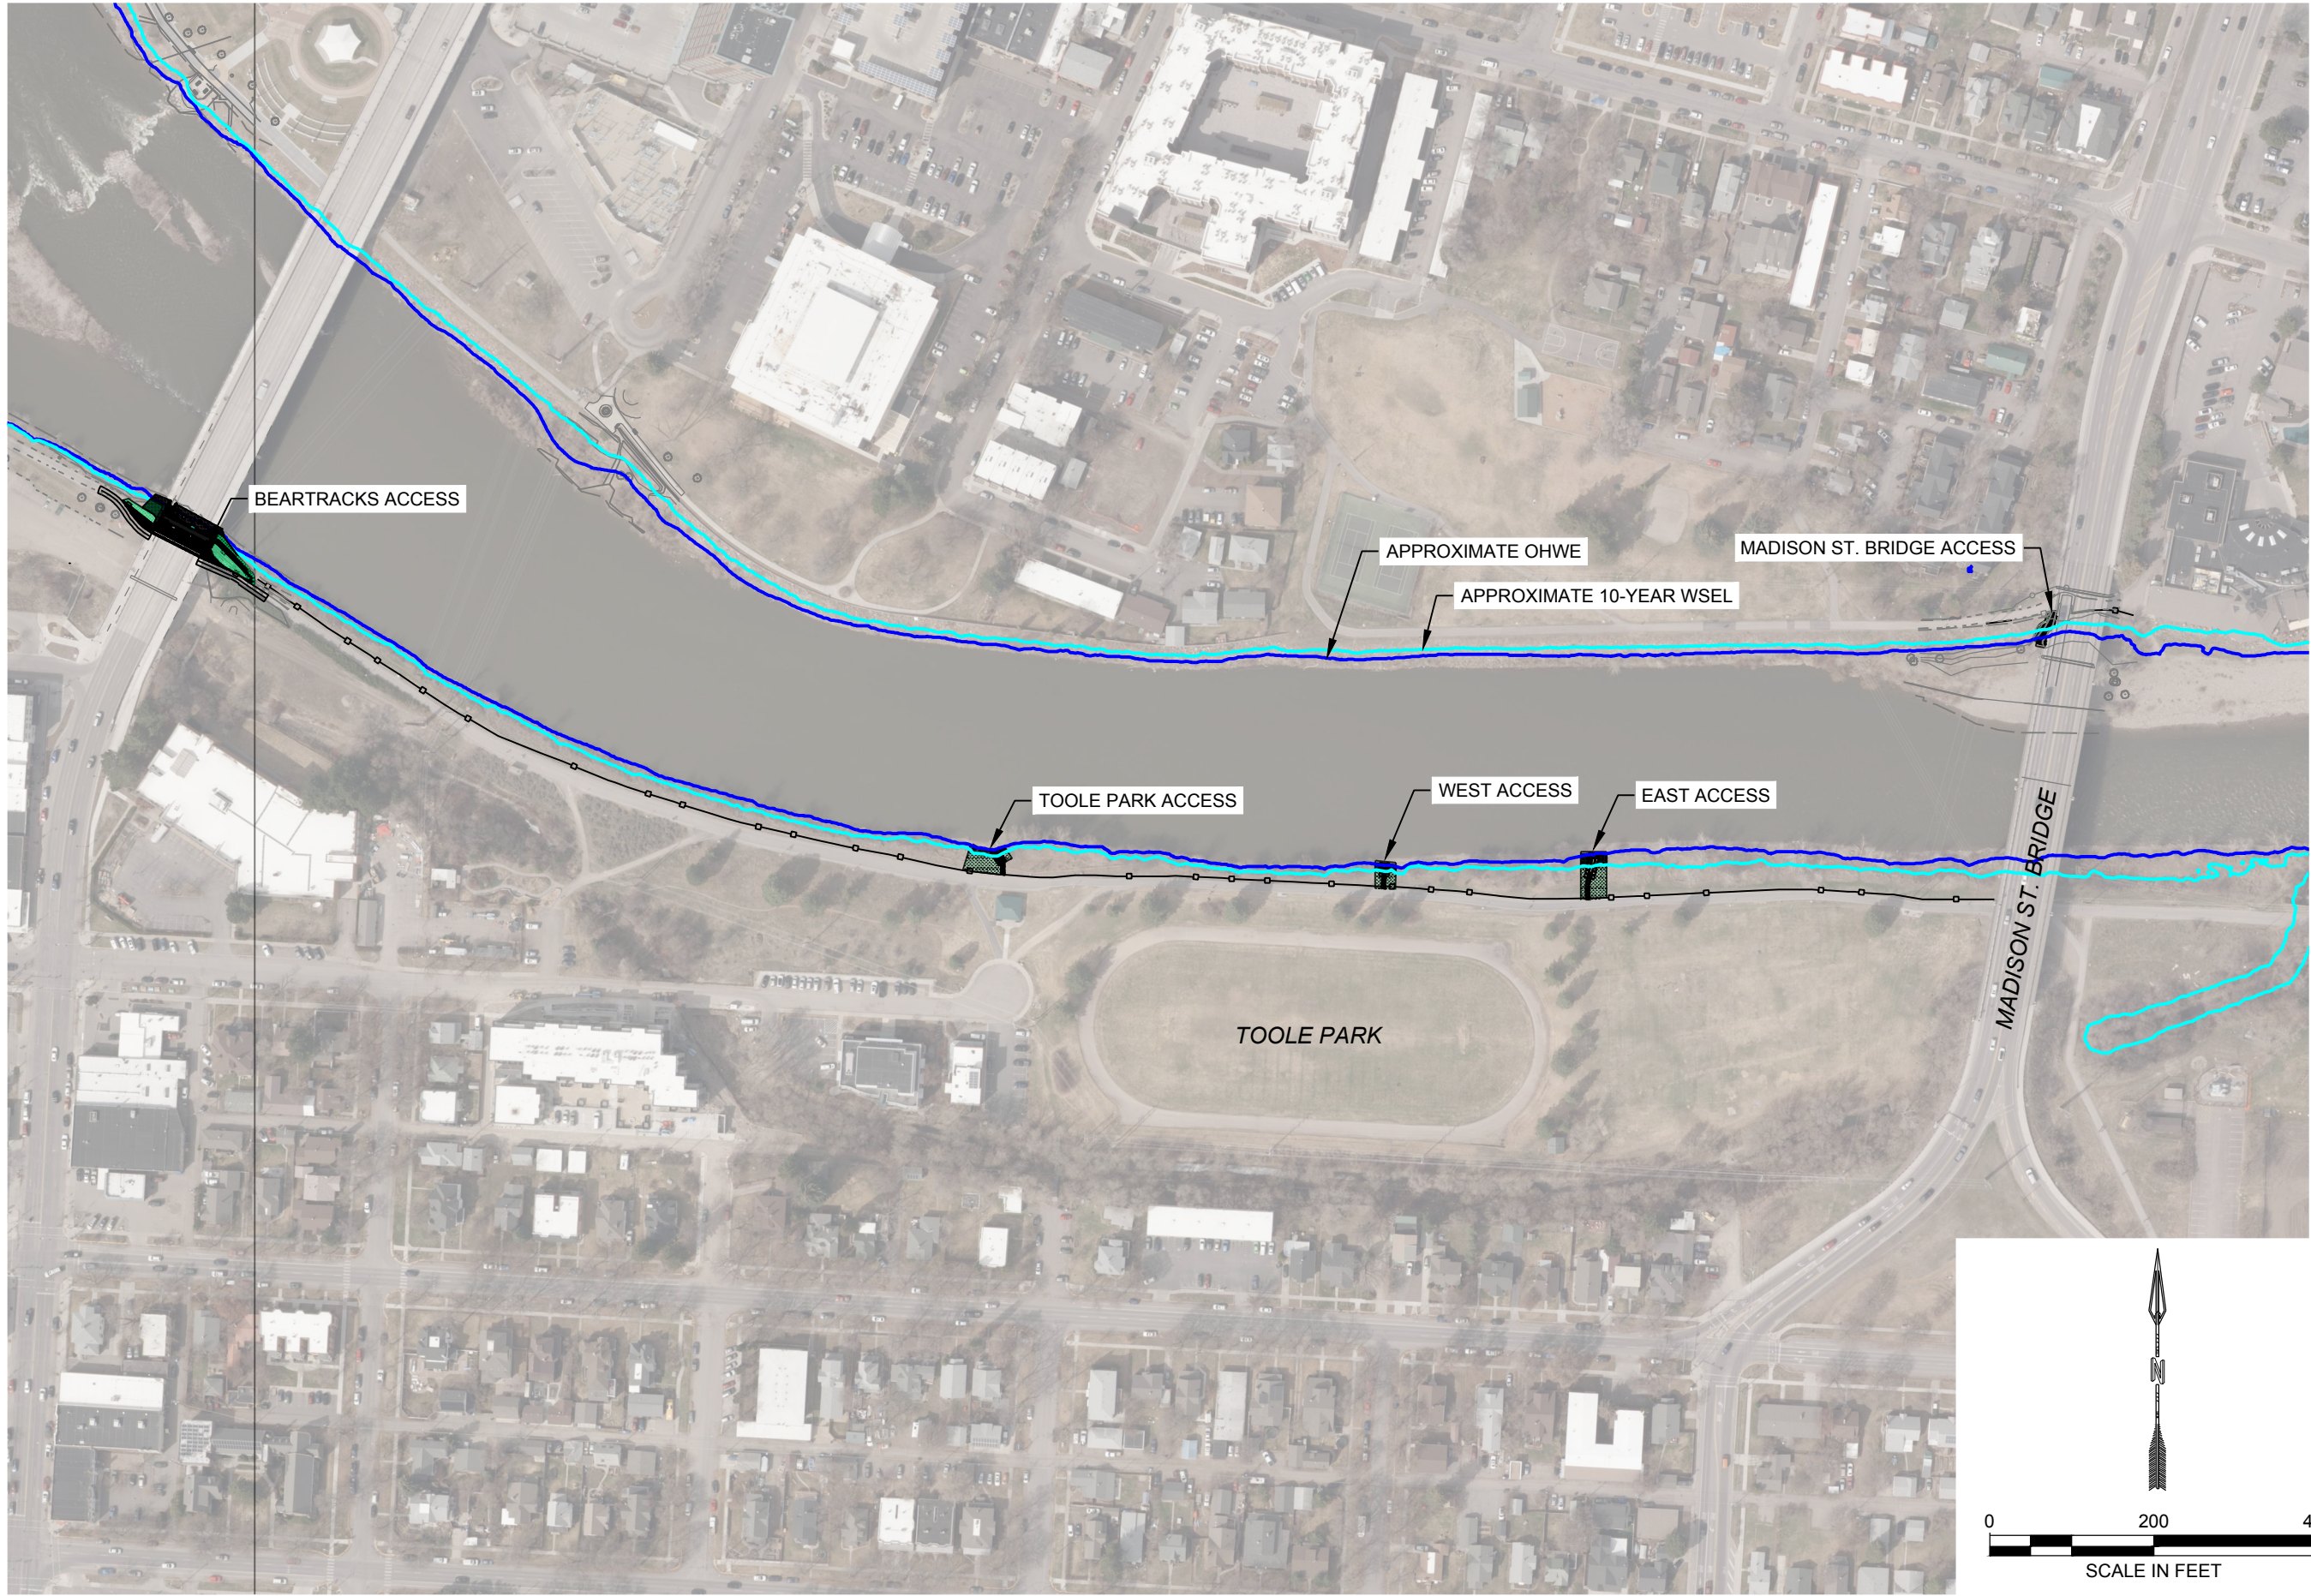

DESIGNED MDH DRAWN MDH CHECKED MDH DATE 03/2024	RESPEC WATER & NATURAL RESOURCES 3810 VALLEY COMMONS DR SUITE 4 BOZEMAN, MT 59718 WWW.RESPEC.COM PHONE (406) 284-2525	REVISION	
STAMP			
CITY OF MISSOULA PARKS AND RECREATION DEPARTMENT 600 CREGG LANE MISSOULA, MT 59801		CLARK FORK RIVER RESTORATION AND ACCESS - MADISON ST. & TOOLE PARK	
VICINITY MAP		SHEET NUMBER:	
SHEET			