
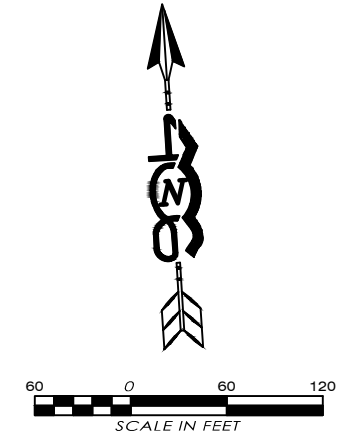


C.O.S. 3176
TRACT 8

TRACT 1A C.O.S. 6318

TRACT 8 C.O.S. 3176

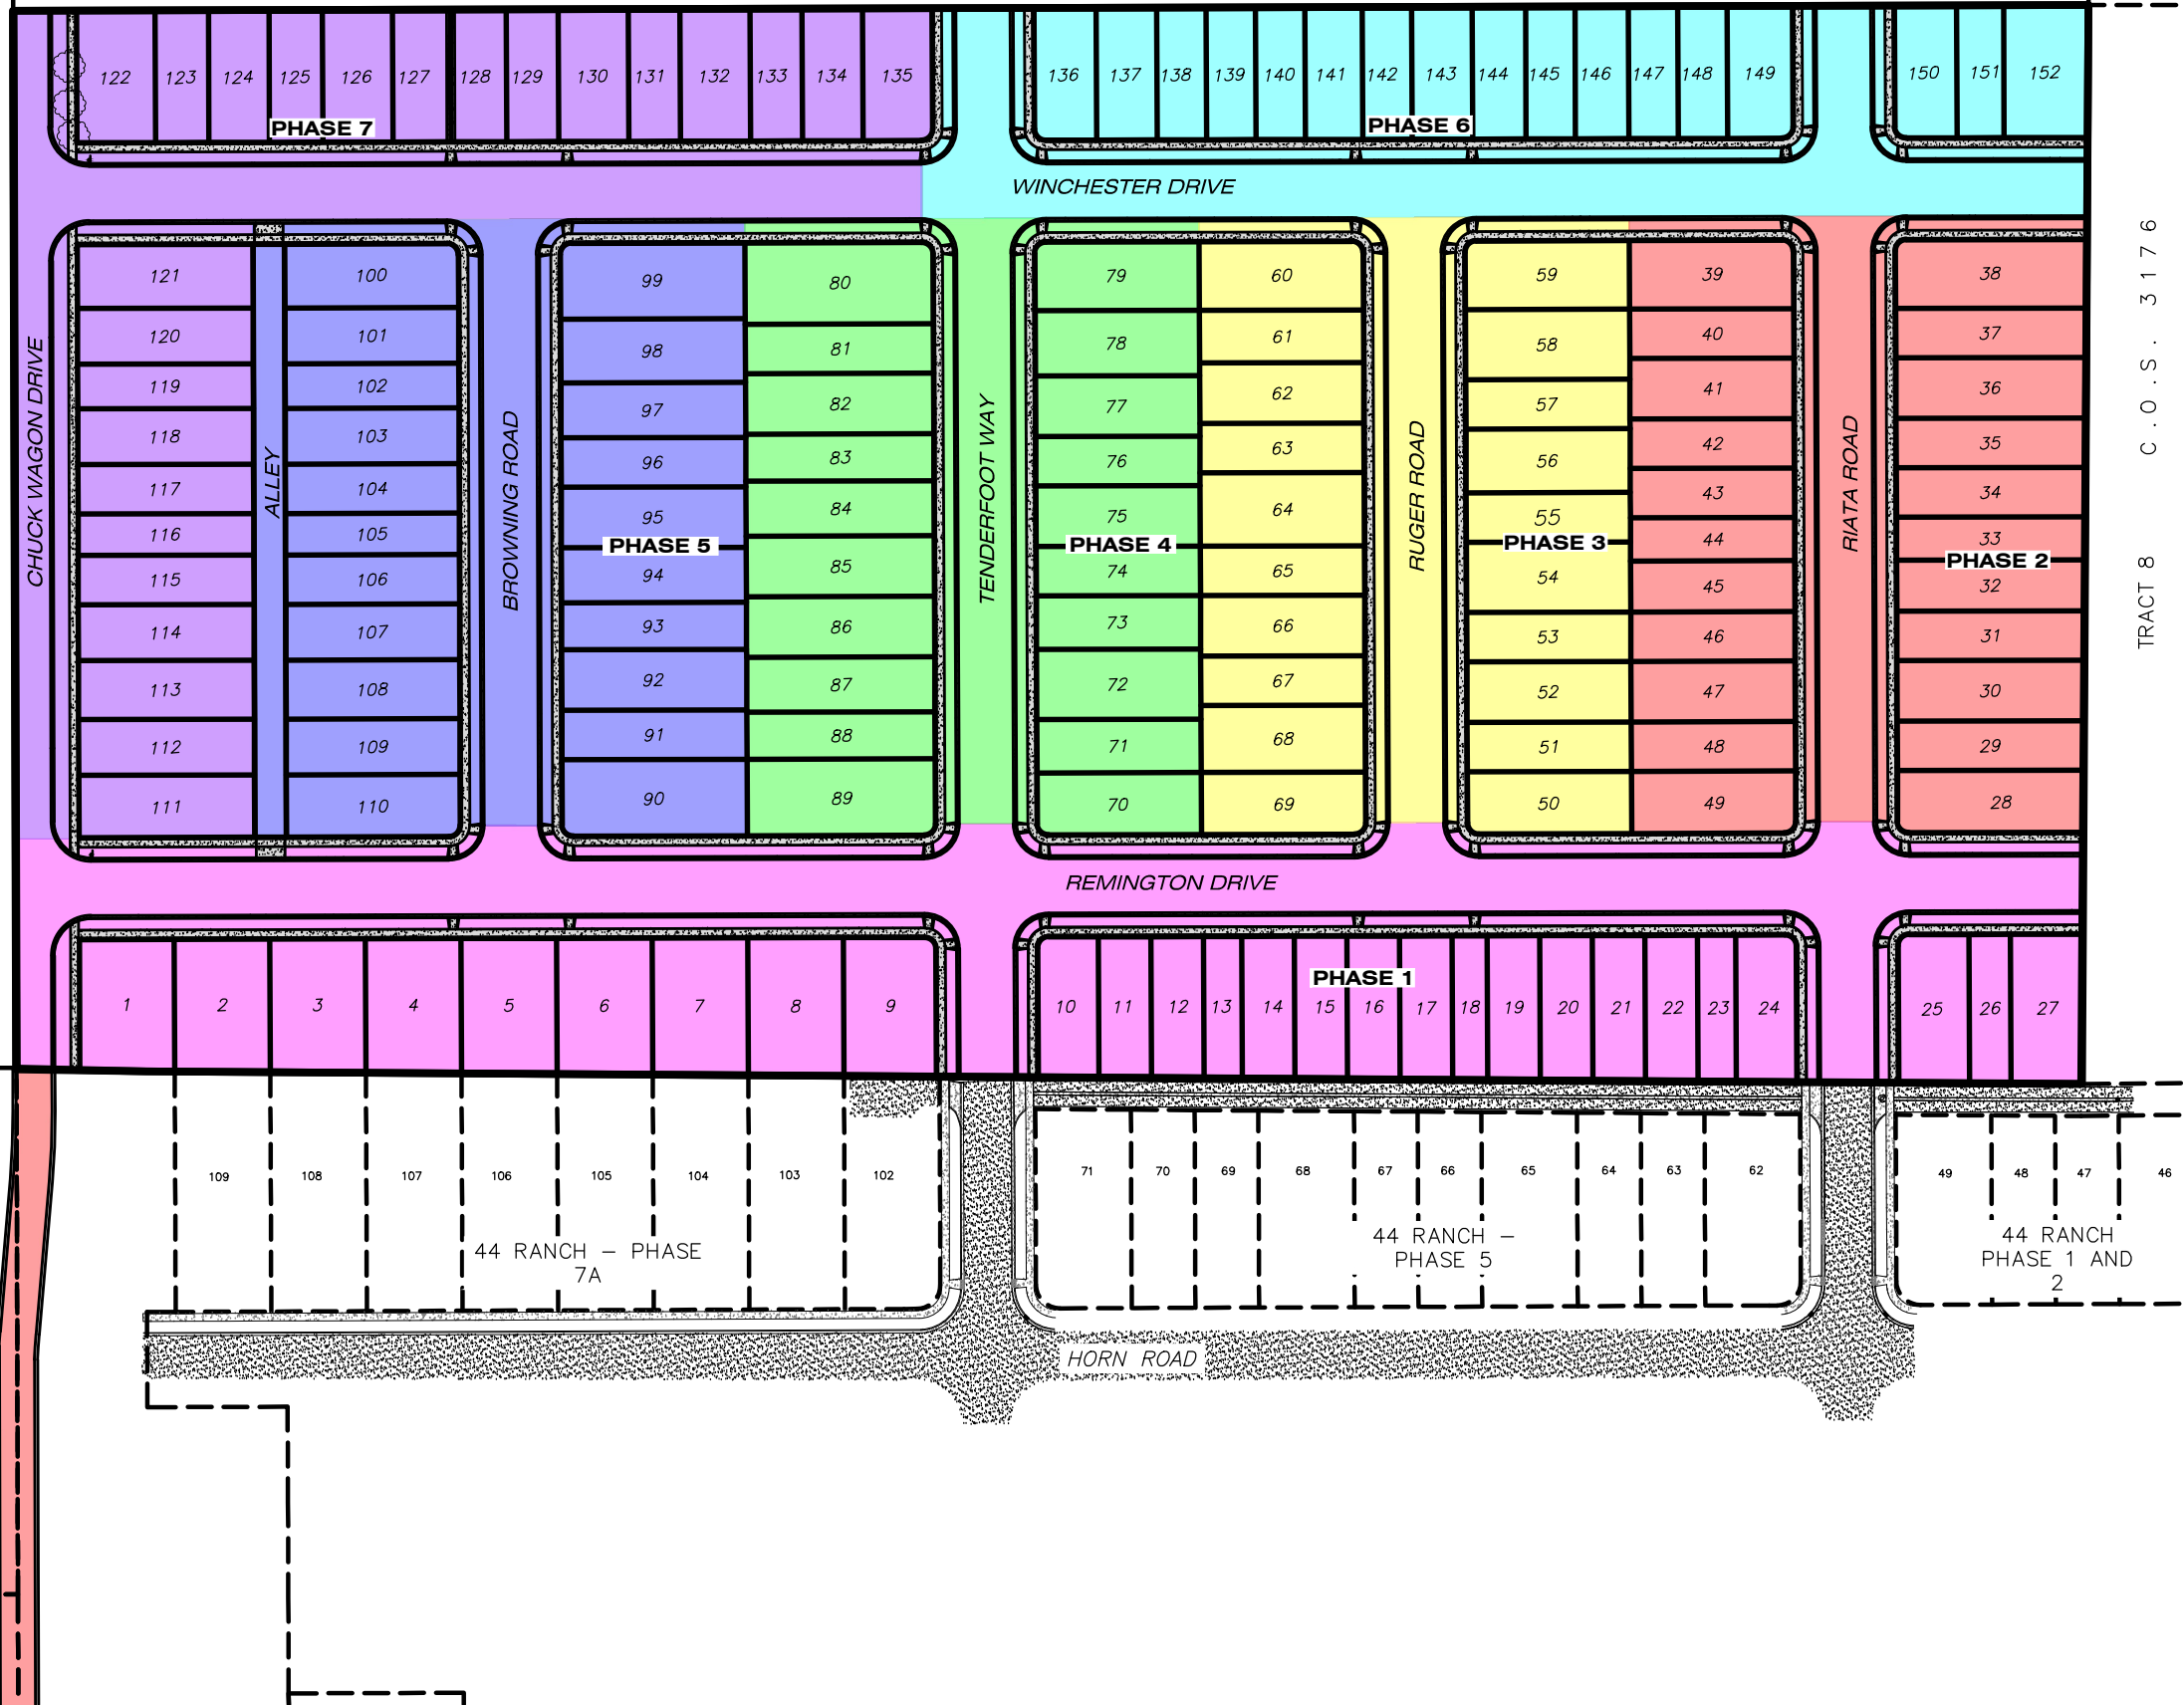

- PHASE 1
DEC. 31, 2022
- PHASE 2
DEC. 31, 2024
- PHASE 3
DEC. 31, 2026
- PHASE 4
DEC. 31, 2028
- PHASE 5
DEC. 31, 2030
- PHASE 6
DEC. 31, 2032
- PHASE 7
DEC. 31, 2034



DESIGNED: SA
DRAFTED: SA
CHECKED: SA
DATE: JUNE 2020

REVISIONS	DATE

LOCATION: 2702 ROUNDUP DRIVE
PARCEL 9 OF COS 3176
SECTION 12, T13N, R20W, P.M.M.
MISSOULA COUNTY, MONTANA
PREPARED FOR: DENALI DEVELOPMENT, LLC

PROJECT NAME: REMINGTON FLATS SUBDIVISION
SHEET TITLE: PHASING PLAN

406 PROJECT NO. 18-007
SHEET: 1 OF 1

DRAWN: J. B. BROWN, DATE: 06/15/2020, 10:08 AM; CHECKED: J. B. BROWN, DATE: 06/15/2020, 10:08 AM; PROJECT: 18-007, PROJECT TITLE: REMINGTON FLATS SUBDIVISION PHASING PLAN; SHEET: 1 OF 1; DRAWING: 18-007.DWG