


FOR RING AND GRATE REFER TO
CITY STD-604A THRU 604D. WHEN
INLET IS INSTALLED IN CURB REFER
TO CITY STD-600 & STD-601.

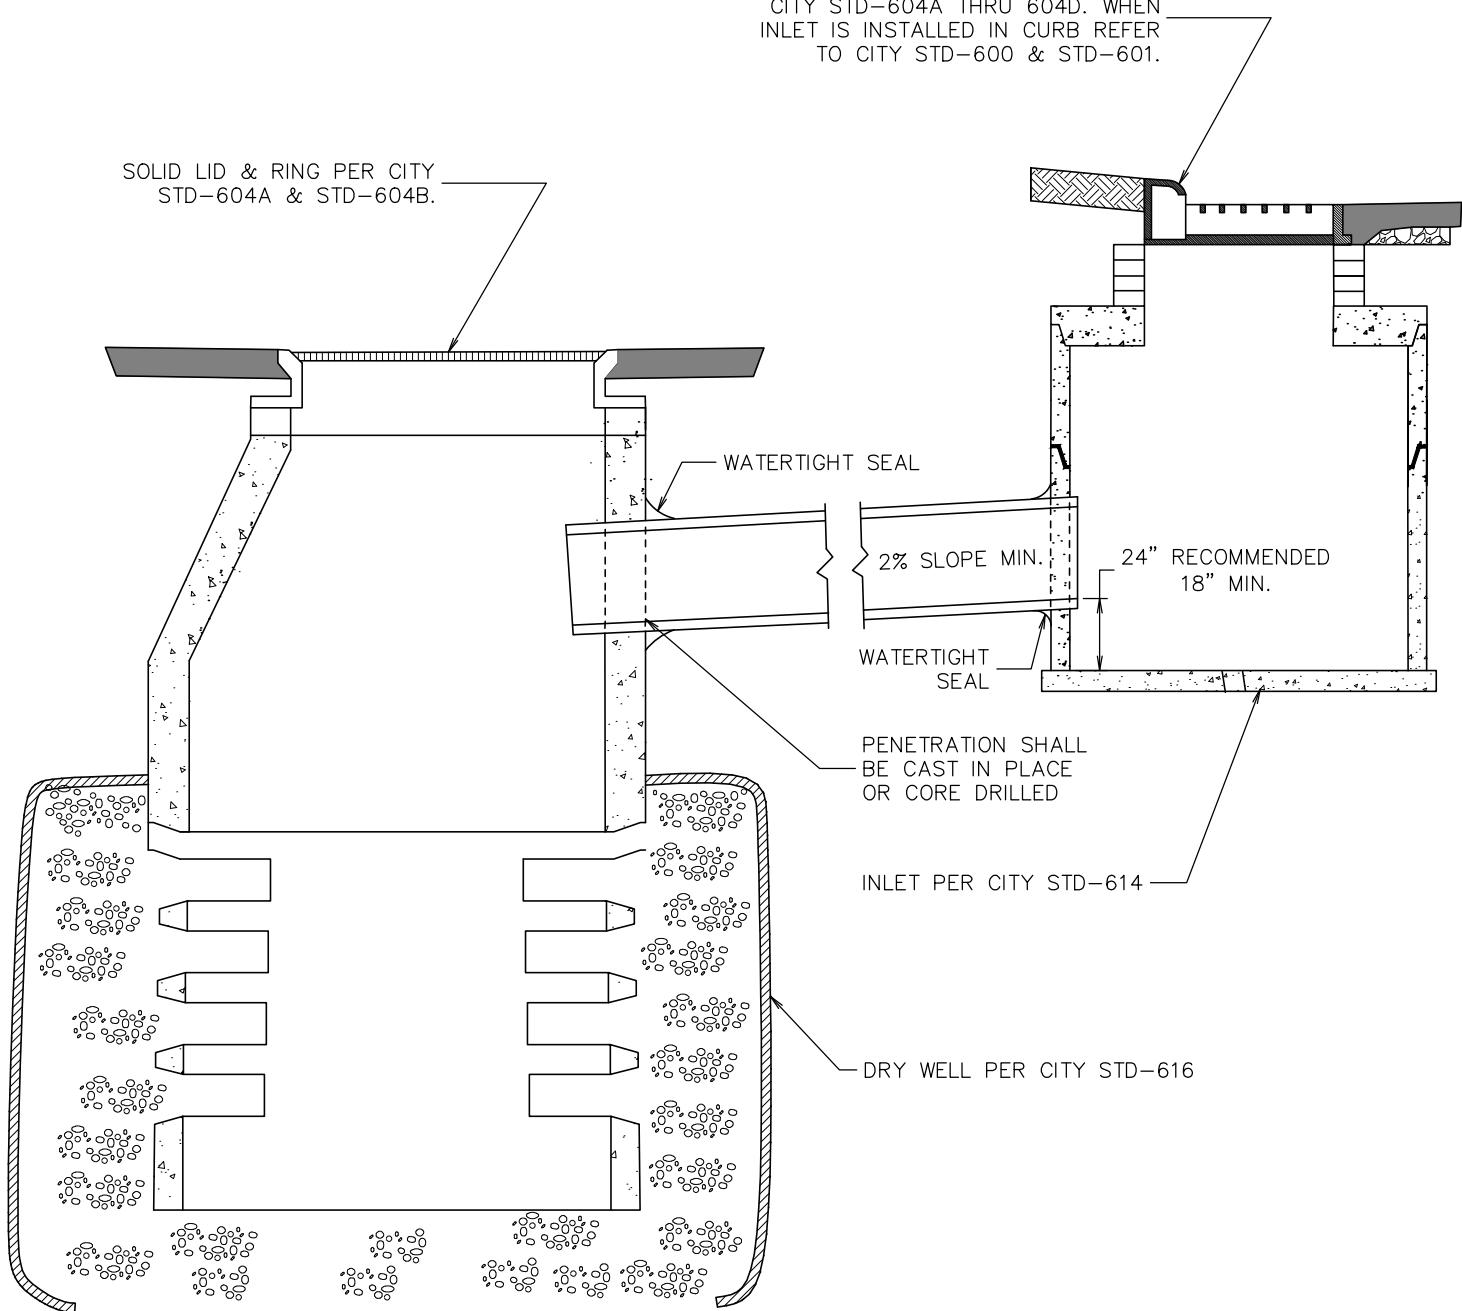

GENERAL NOTES:

1. CONSTRUCTION MATERIALS AND PROCEDURES SHALL COMPLY WITH MONTANA PUBLIC WORKS STANDARD SPECIFICATIONS (MPWSS), 7TH EDITION, APRIL 2021, AS MODIFIED BY THE MISSOULA CITY PUBLIC WORKS STANDARDS AND SPECIFICATIONS MANUAL, APPENDIX 2-A (STANDARD MODIFICATIONS TO MPWSS), CURRENT EDITION..



Engineering Division

Standard Remote Dry Well

Approved By
Utility Engineer
Andy Schultz, PE

Adopted: 11/15/2021
Revised: 01/01/2023

STD - 617