



TYPE III BARRICADE



TYPE II BARRICADE



TYPE I BARRICADES



WARNING SIGNS



DETOUR SIGNS



DETOUR ROUTING



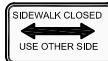
REGULATORY SIGNS

● DELINEATORS

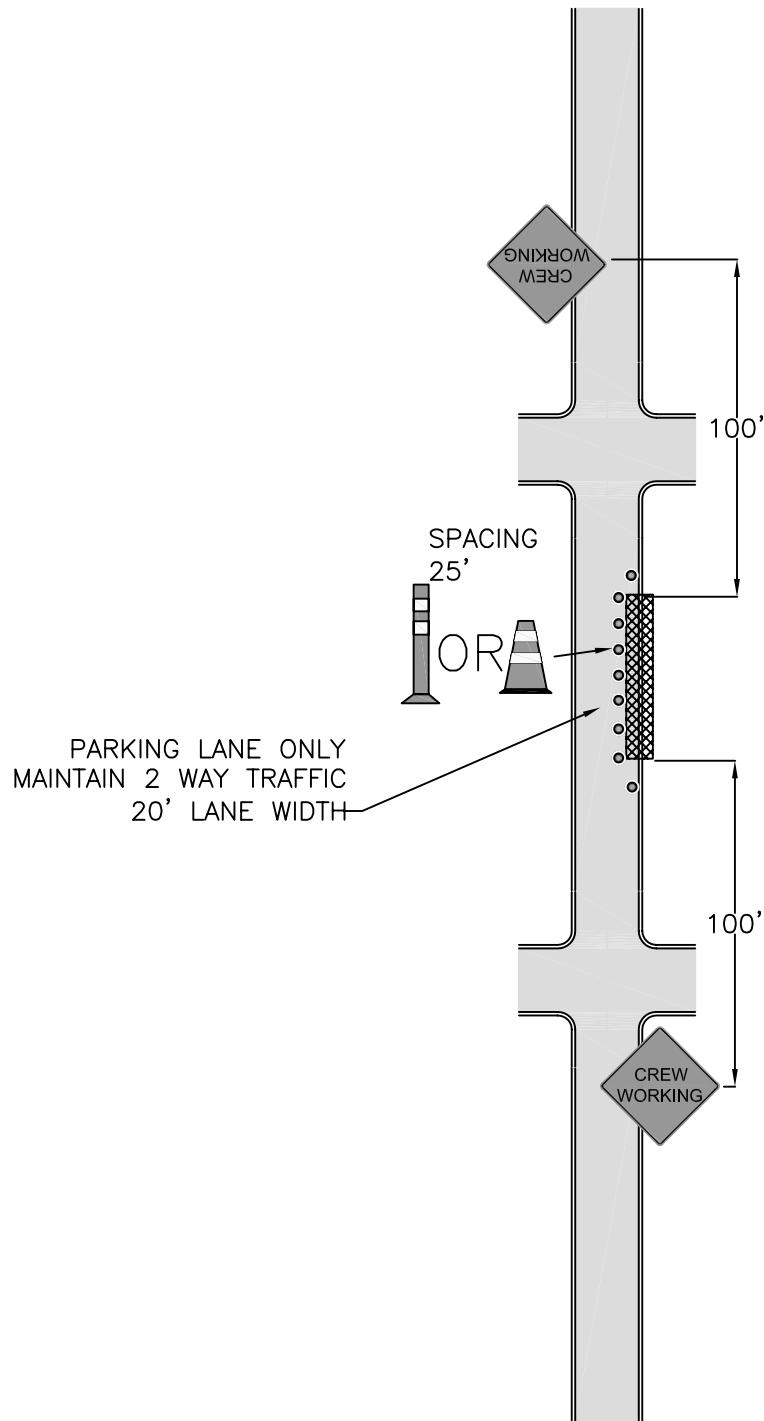
— SIGN LOCATION SYMBOL



WORK ZONE

SIDEWALK CLOSED  
MUST BE USED  
WHENEVER A CITY  
SIDEWALK IS TO BE  
CLOSED

TRAFFIC CONTROL MUST CONFORM TO THE MANUAL ON UNIFORM TRAFFIC CONTROL DEVICES (MUTCO)

Digital Standard Drawings and other maps are available on the City website: [http://www.ci.missoula.mt.us/publicworks/gis\\_maps.htm](http://www.ci.missoula.mt.us/publicworks/gis_maps.htm)

MISSOULA

Engineering Division

## TYPICAL TRAFFIC CONTROL PLAN

STREET CLASSIFICATION:

LV RESIDENTIAL  
SHOULDER WORK / CURB SWRevision Date:  
03/2004

TC - 103