

TYPE III BARRICADE

◆ WARNING SIGNS  
 ➔ DETOUR SIGNS  
 □ DETOUR ROUTING  
 REGULATORY SIGNS




TYPE II BARRICADE



TYPE I BARRICADES


● DELINEATORS

— SIGN LOCATION SYMBOL

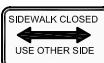

SIDEWALK CLOSED  
 MUST BE USED  
 WHENEVER A CITY  
 SIDEWALK IS TO BE  
 CLOSED

TRAFFIC CONTROL MUST CONFORM TO THE MANUAL ON UNIFORM TRAFFIC CONTROL DEVICES (MUTCO)

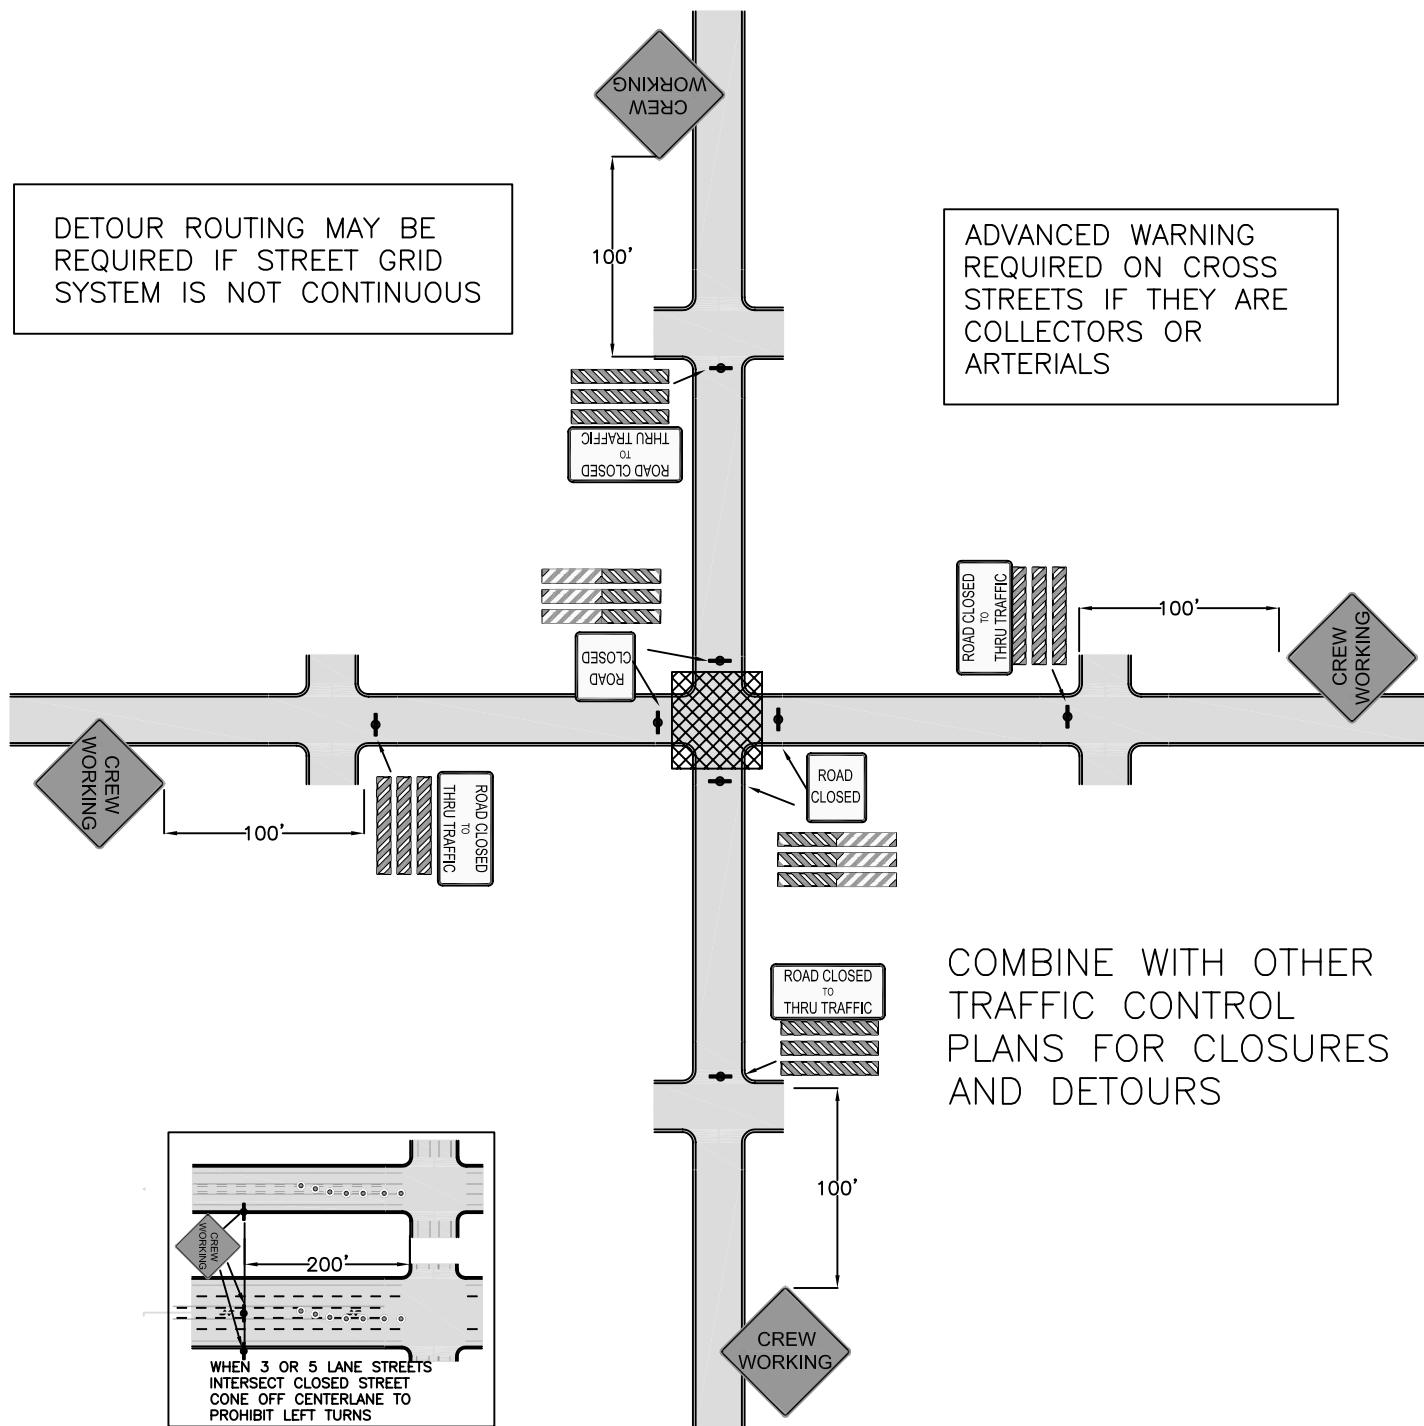Digital Standard Drawings and other maps are available on the City website: [http://www.ci.missoula.mt.us/publicworks/gis\\_maps.htm](http://www.ci.missoula.mt.us/publicworks/gis_maps.htm)

Engineering Division

## TYPICAL TRAFFIC CONTROL PLAN

STREET CLASSIFICATION:

LV RESIDENTIAL  
CLOSE INTERSECTIONRevision Date:  
03/2004

TC - 109