



TYPE III BARRICADE



TYPE II BARRICADE



TYPE I BARRICADES



WARNING SIGNS



DETOUR SIGNS



DETOUR ROUTING



REGULATORY SIGNS



DELINEATORS



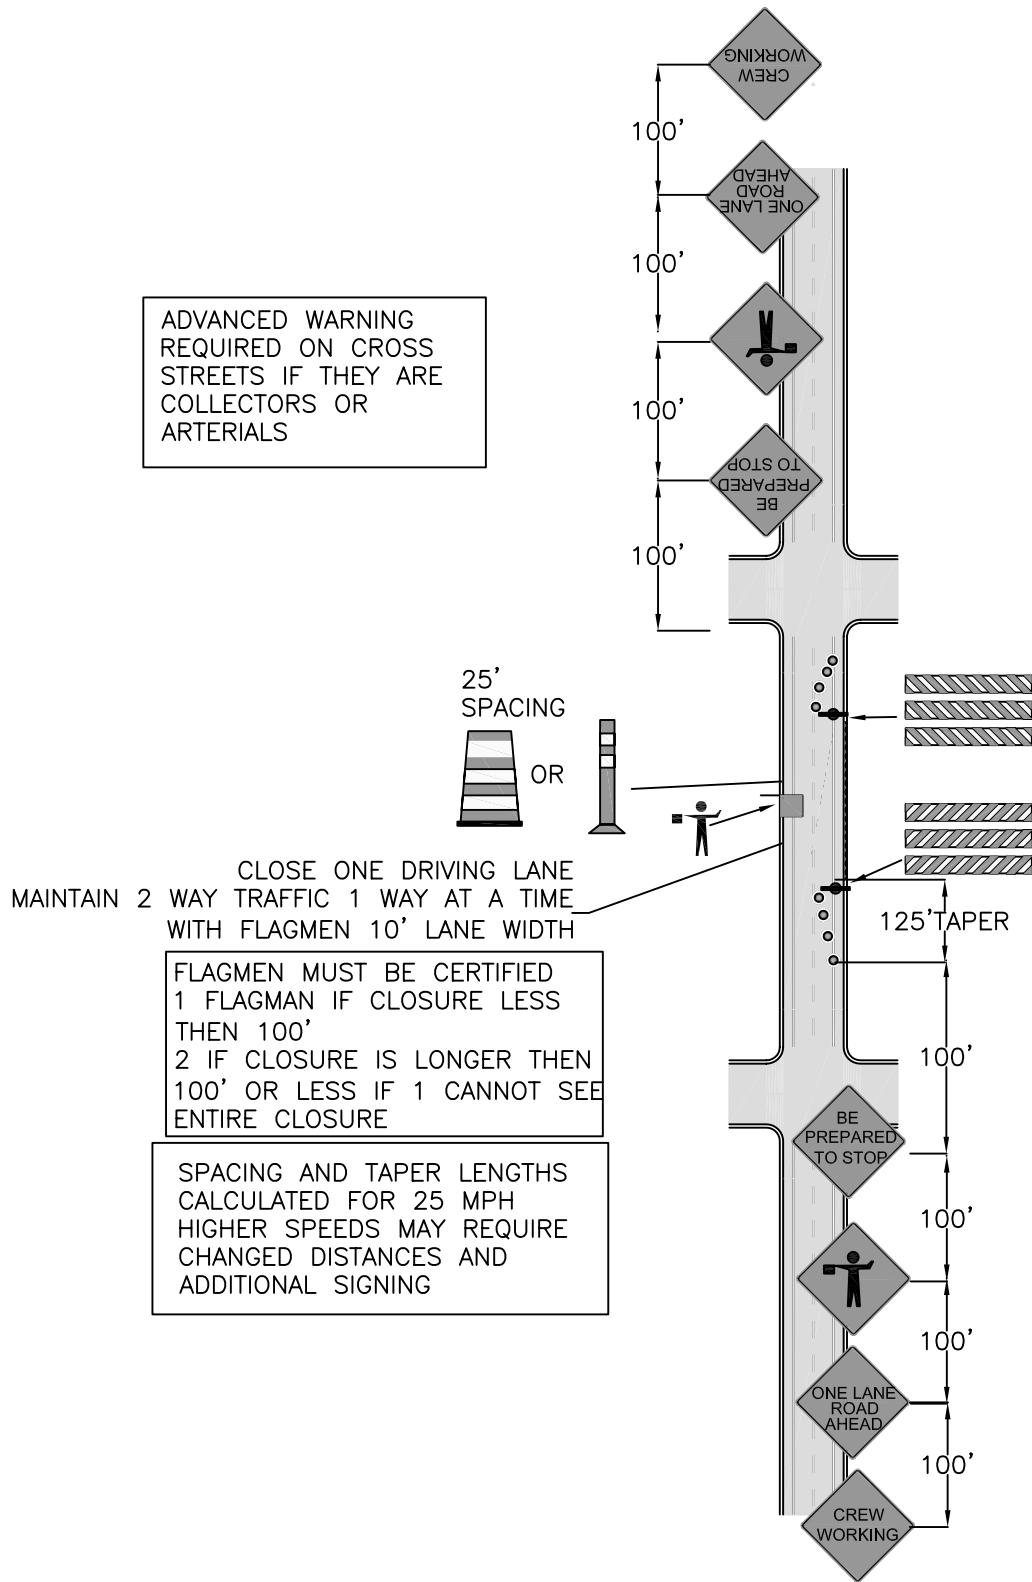
SIGN LOCATION SYMBOL



WORK ZONE

SIDEWALK CLOSED
MUST BE USED
WHENEVER A CITY
SIDEWALK IS TO BE
CLOSED

TRAFFIC CONTROL MUST CONFORM TO THE MANUAL ON UNIFORM TRAFFIC CONTROL DEVICES (MUTCO)

Digital Standard Drawings and other maps are available on the City website: http://www.ci.missoula.mt.us/publicworks/gis_maps.htm

Engineering Division

TYPICAL TRAFFIC CONTROL PLAN

STREET CLASSIFICATION:

2 LANE COLLECTOR

CLOSE ONE DRIVING LANE USE FLAGMEN

Revision Date:
03/2004

TC - 203