




### TYPE III BARRICADE



## WARNING SIGNS



## DELINEATORS

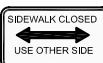

**SIDEWALK CLOSED  
MUST BE USED  
WHENEVER A CITY  
SIDEWALK IS TO BE  
CLOSED**



## DETOUR SIGNS



## DETOUR ROUTING




## REGULATORY SIGNS



## WORK ZONE

**TRAFFIC CONTROL MUST CONFORM TO THE MANUAL ON UNIFORM TRAFFIC CONTROL DEVICES (MUTCD)**

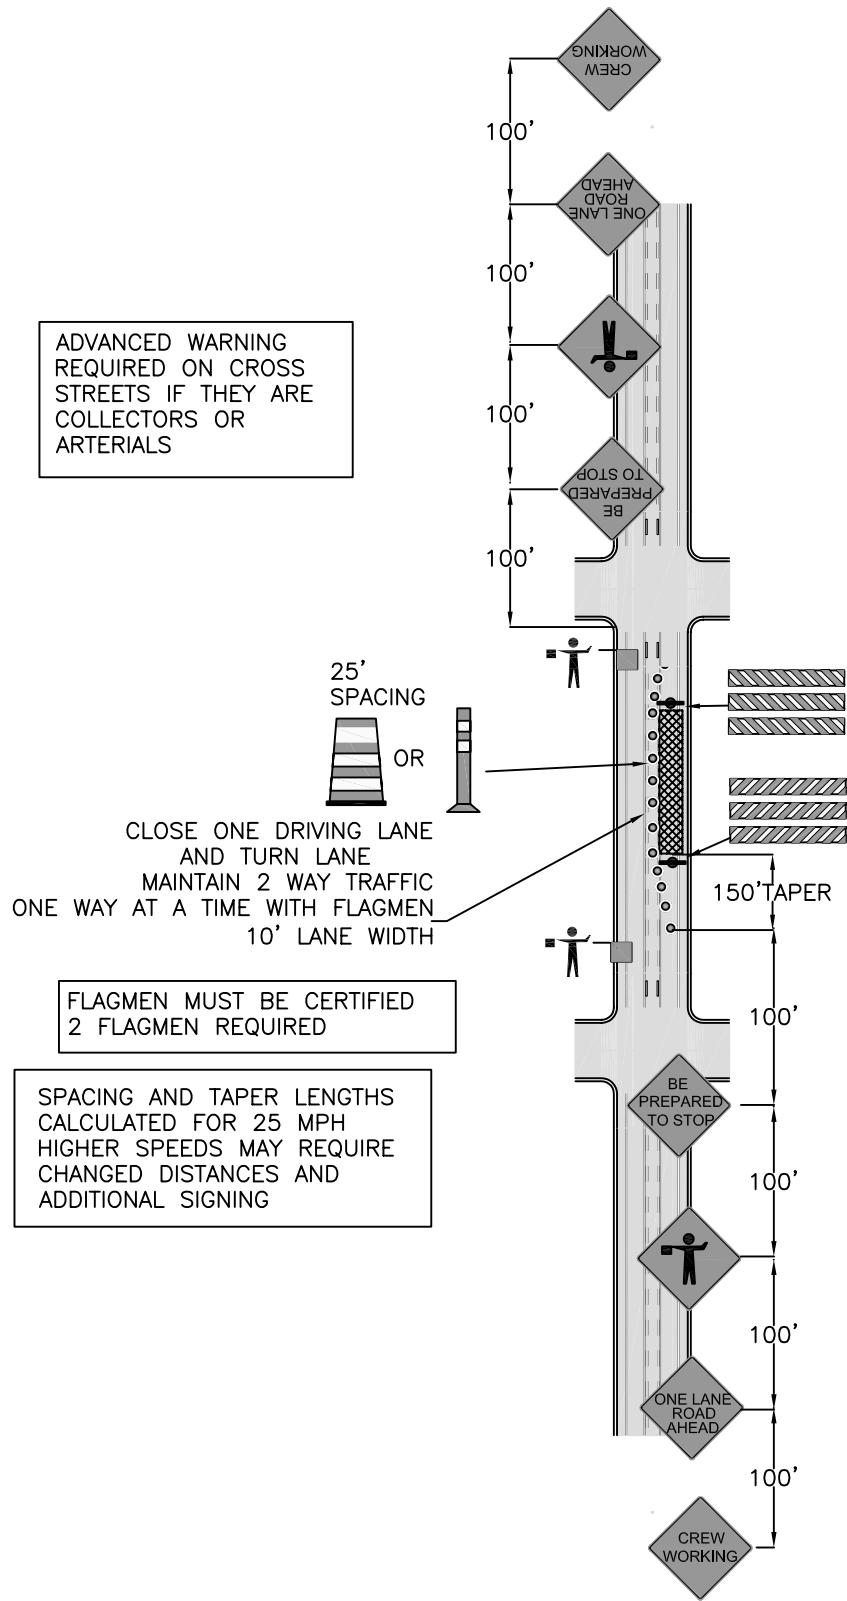

Digital Standard Drawings and other maps are available on the City website: [http://www.ci.missoula.mt.us/publicworks/gis\\_maps.htm](http://www.ci.missoula.mt.us/publicworks/gis_maps.htm)



# **TYPICAL TRAFFIC CONTROL PLAN**

**STREET CLASSIFICATION:**

## Engineering Division

## 3 LANE COLLECTOR MAINTAIN ONE WAY TRAFFIC USE FLAGMEN

Revision Date:  
03/2004

TC - 303