



TYPE III BARRICADE



TYPE II BARRICADE



TYPE I BARRICADES



WARNING SIGNS



DETOUR SIGNS



DETOUR ROUTING



REGULATORY SIGNS



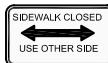
DELINEATORS



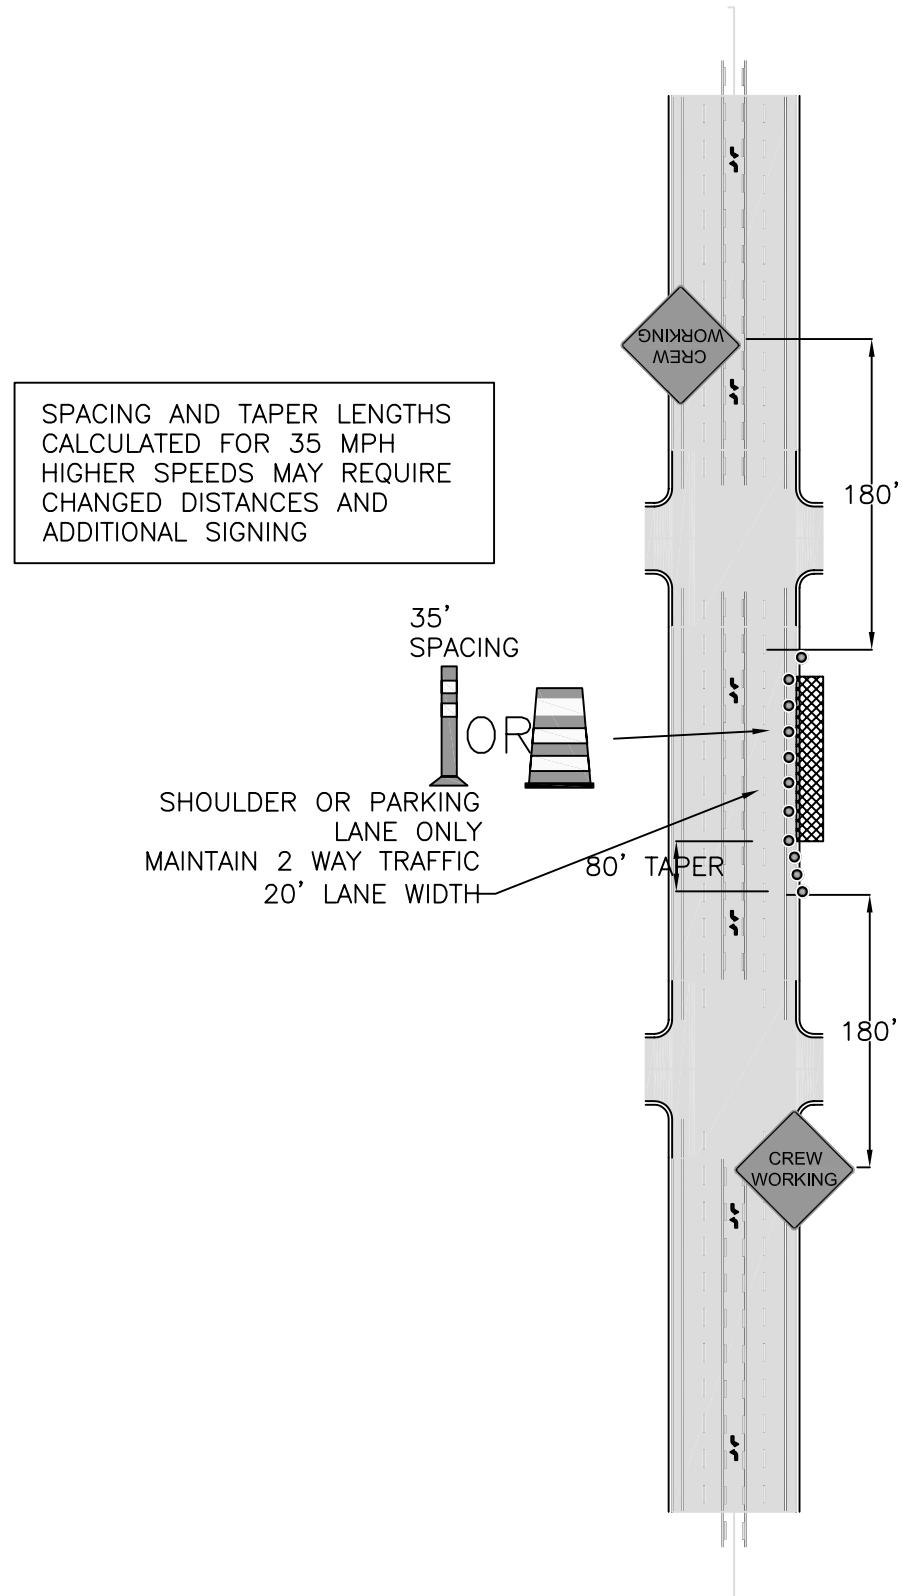
SIGN LOCATION SYMBOL



WORK ZONE

SIDEWALK CLOSED  
MUST BE USED  
WHENEVER A CITY  
SIDEWALK IS TO BE  
CLOSED

TRAFFIC CONTROL MUST CONFORM TO THE MANUAL ON UNIFORM TRAFFIC CONTROL DEVICES (MUTCO)

Digital Standard Drawings and other maps are available on the City website: [http://www.ci.missoula.mt.us/publicworks/gis\\_maps.htm](http://www.ci.missoula.mt.us/publicworks/gis_maps.htm)

## TYPICAL TRAFFIC CONTROL PLAN

STREET CLASSIFICATION:

5 LANE ARTERIAL  
SHOULDER WORK / CURB SW

Engineering Division

Revision Date:  
03/2004

TC - 501