



TYPE III BARRICADE



WARNING SIGNS



TYPE II BARRICADE



DETOUR SIGNS



TYPE I BARRICADES



DETOUR ROUTING



REGULATORY SIGNS

DELINEATORS



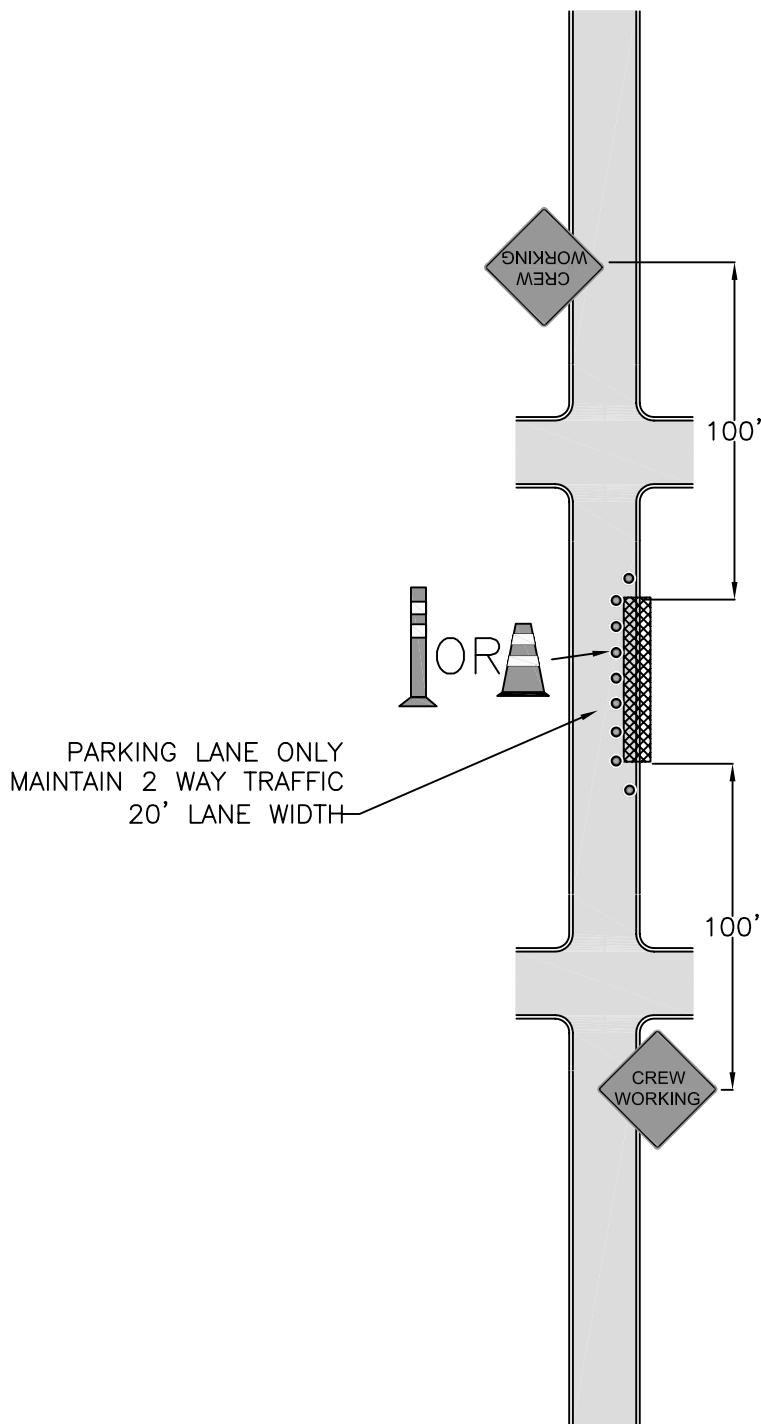
SIGN LOCATION SYMBOL



WORK ZONE

SIDEWALK CLOSED
MUST BE USED
WHENEVER A CITY
SIDEWALK IS TO BE
CLOSED

TRAFFIC CONTROL MUST CONFORM TO THE MANUAL ON UNIFORM TRAFFIC CONTROL DEVICES (MUTCO)

Digital Standard Drawings and other maps are available on the City website: http://www.ci.missoula.mt.us/publicworks/gis_maps.htm

TYPICAL TRAFFIC CONTROL PLAN

STREET CLASSIFICATION:
LV RESIDENTIAL BOULEVARD
SIDEWALK CLOSURE

Revision Date:
03/2004

Engineering Division

TC - 701