


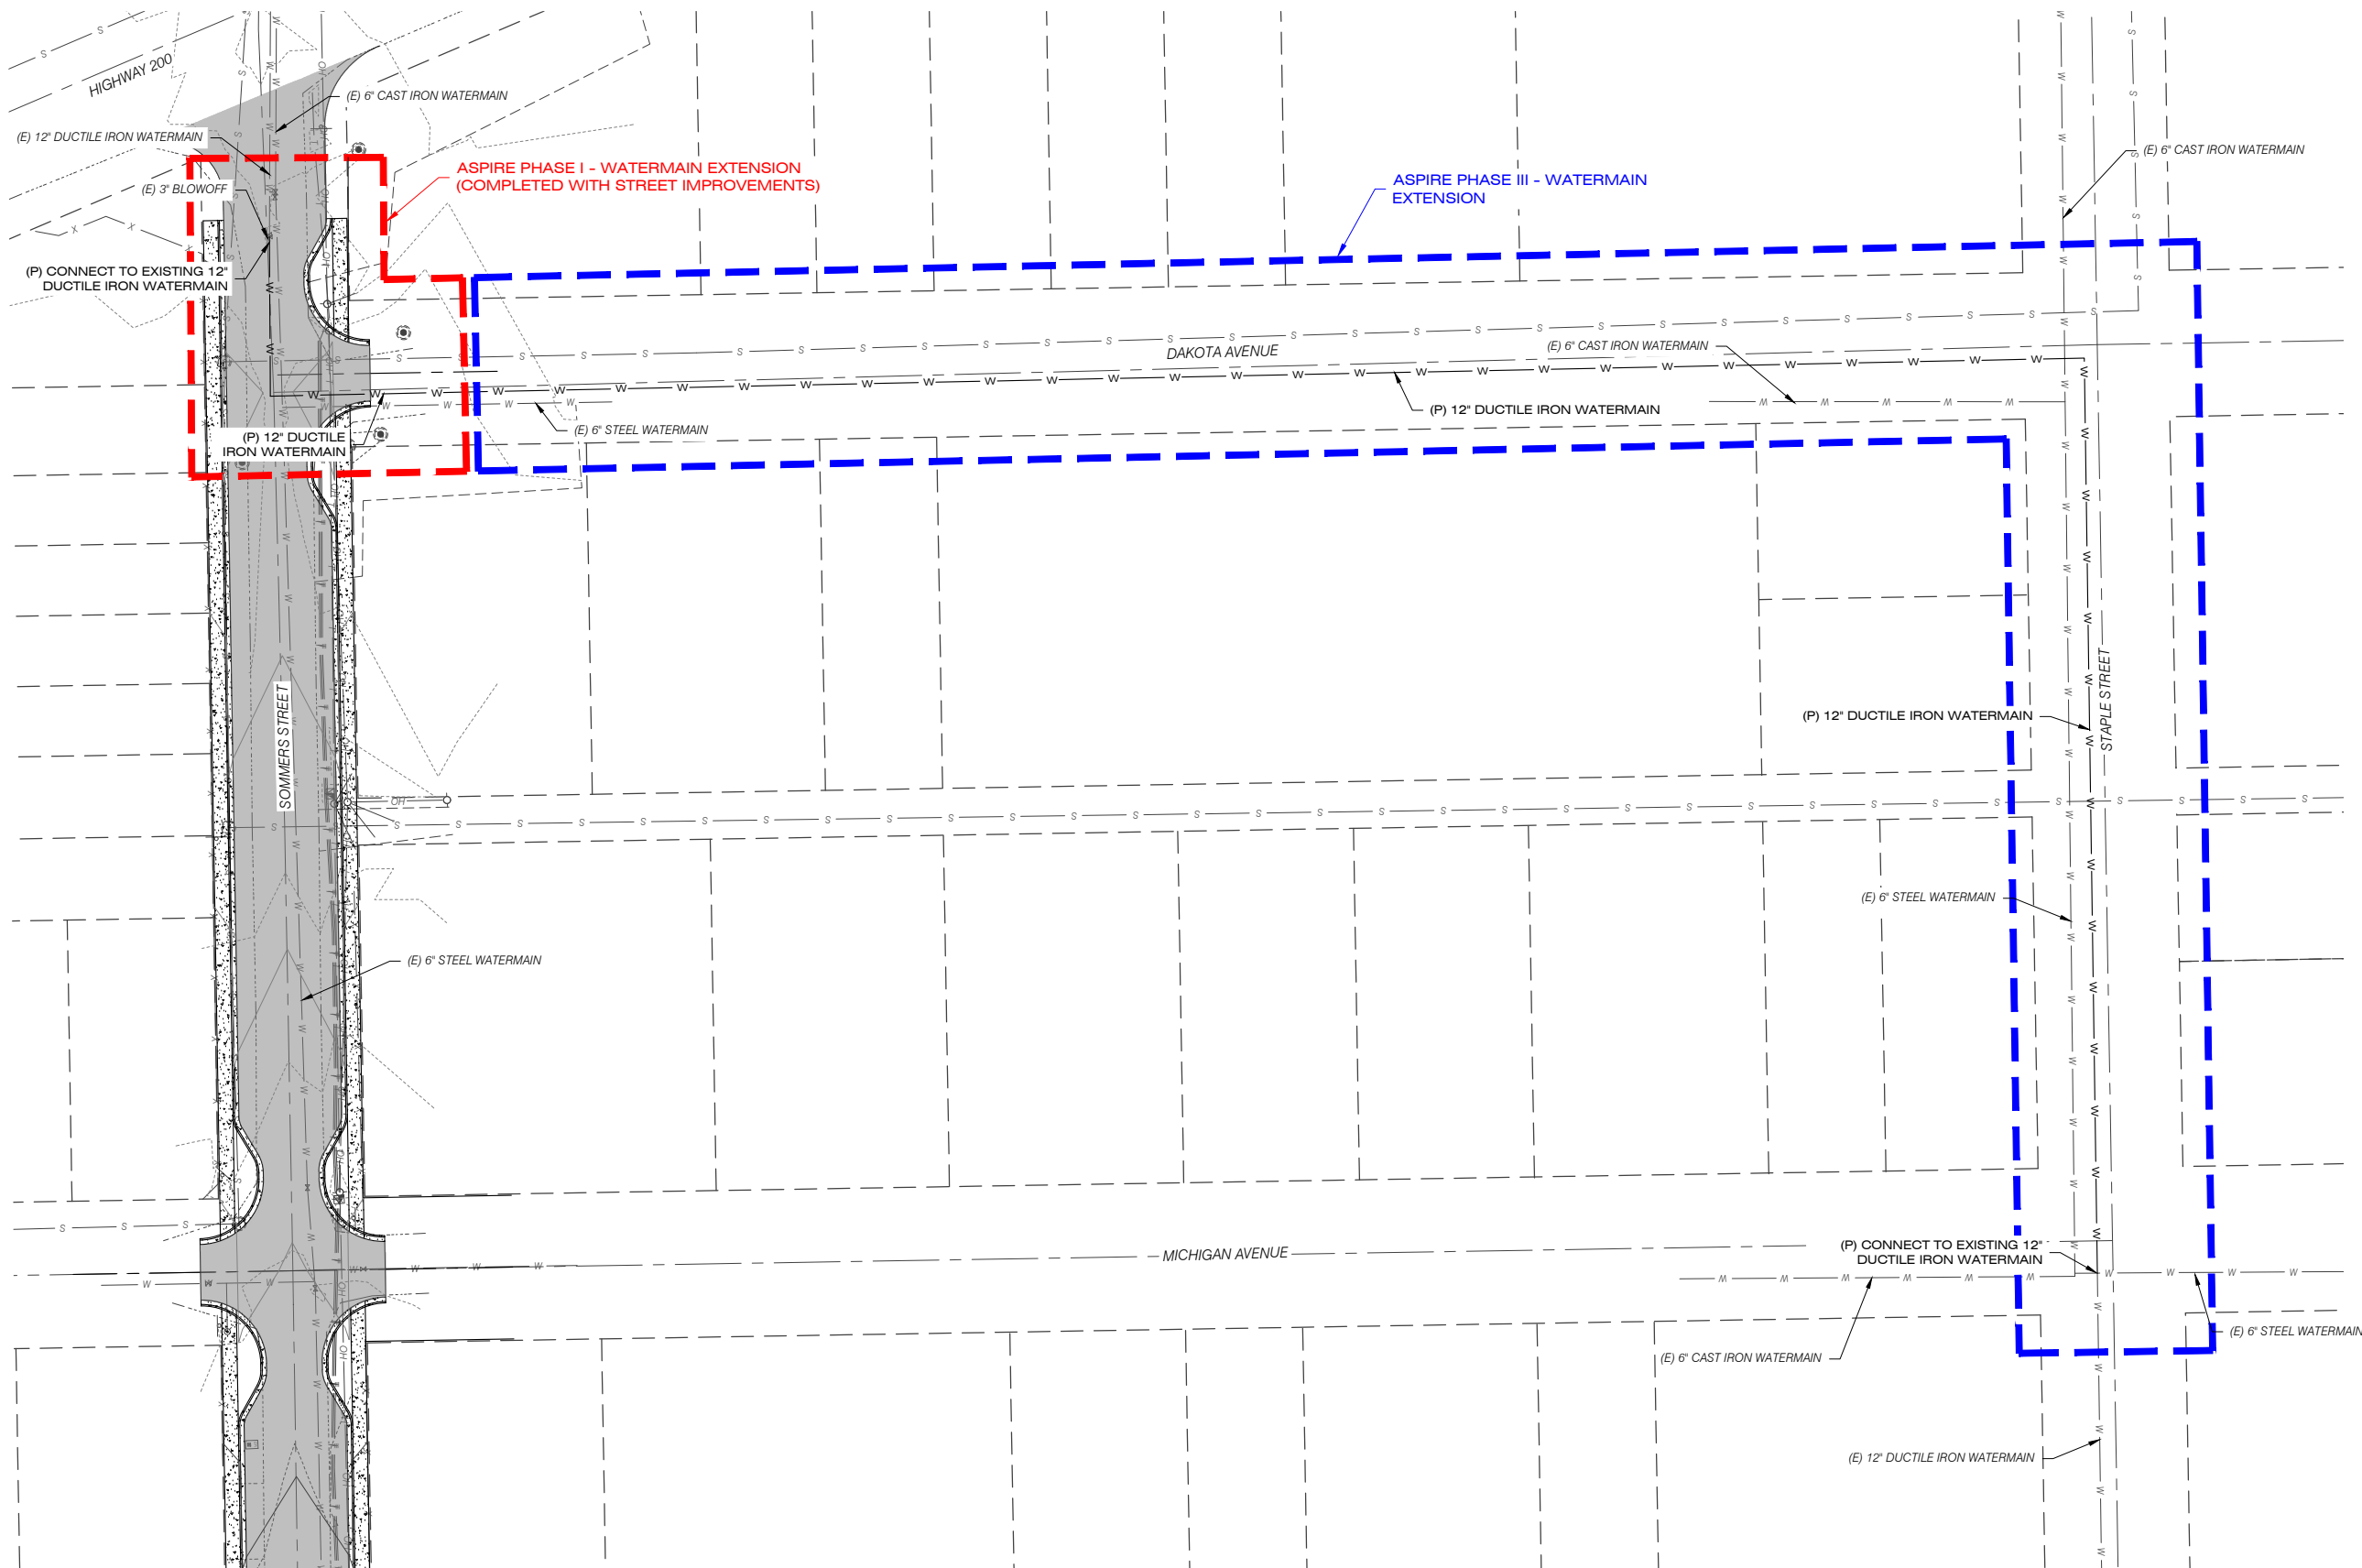

406 ENGINEERING
CIVIL ENGINEERING
LAND USE CONSULTING
35 8th St. E
1201 S. 6th St. W.
Missoula, MT 59801
M: (406) 595-9901
F: (406) 317-1131
www.406engineeringllc.com

DESIGNED: -
DRAFTED: SA
CHECKED: -
DATE: APRIL 2023

REVISIONS	DATE

LOCATION:
SEC. 19, T.13N, R.18W, AND
SEC. 24, T.13N, R.19W, P.M.M.,
MISSOULA COUNTY, MONTANA

PREPARED FOR:
DENOVA HOMES



PROJECT NAME
ASPIRE SUBDIVISION

SHEET TITLE:
**OFFSITE STREET AND WATER IMPROVEMENTS
SOMMERS & DAKOTA WATERMAIN EXTENSION**

406 PROJECT NO.
21-001

SHEET:
1 OF 3

DWG LOCATION: C:\Users\BAM\OneDrive\406\406 ENGINEERING - DOCUMENT\BAM WORK\1 PROJECTS\2021 PROJECTS\21-001 DENOVA HOMES\BAM_DRAFTING\21-001 SOMMERS.DWG

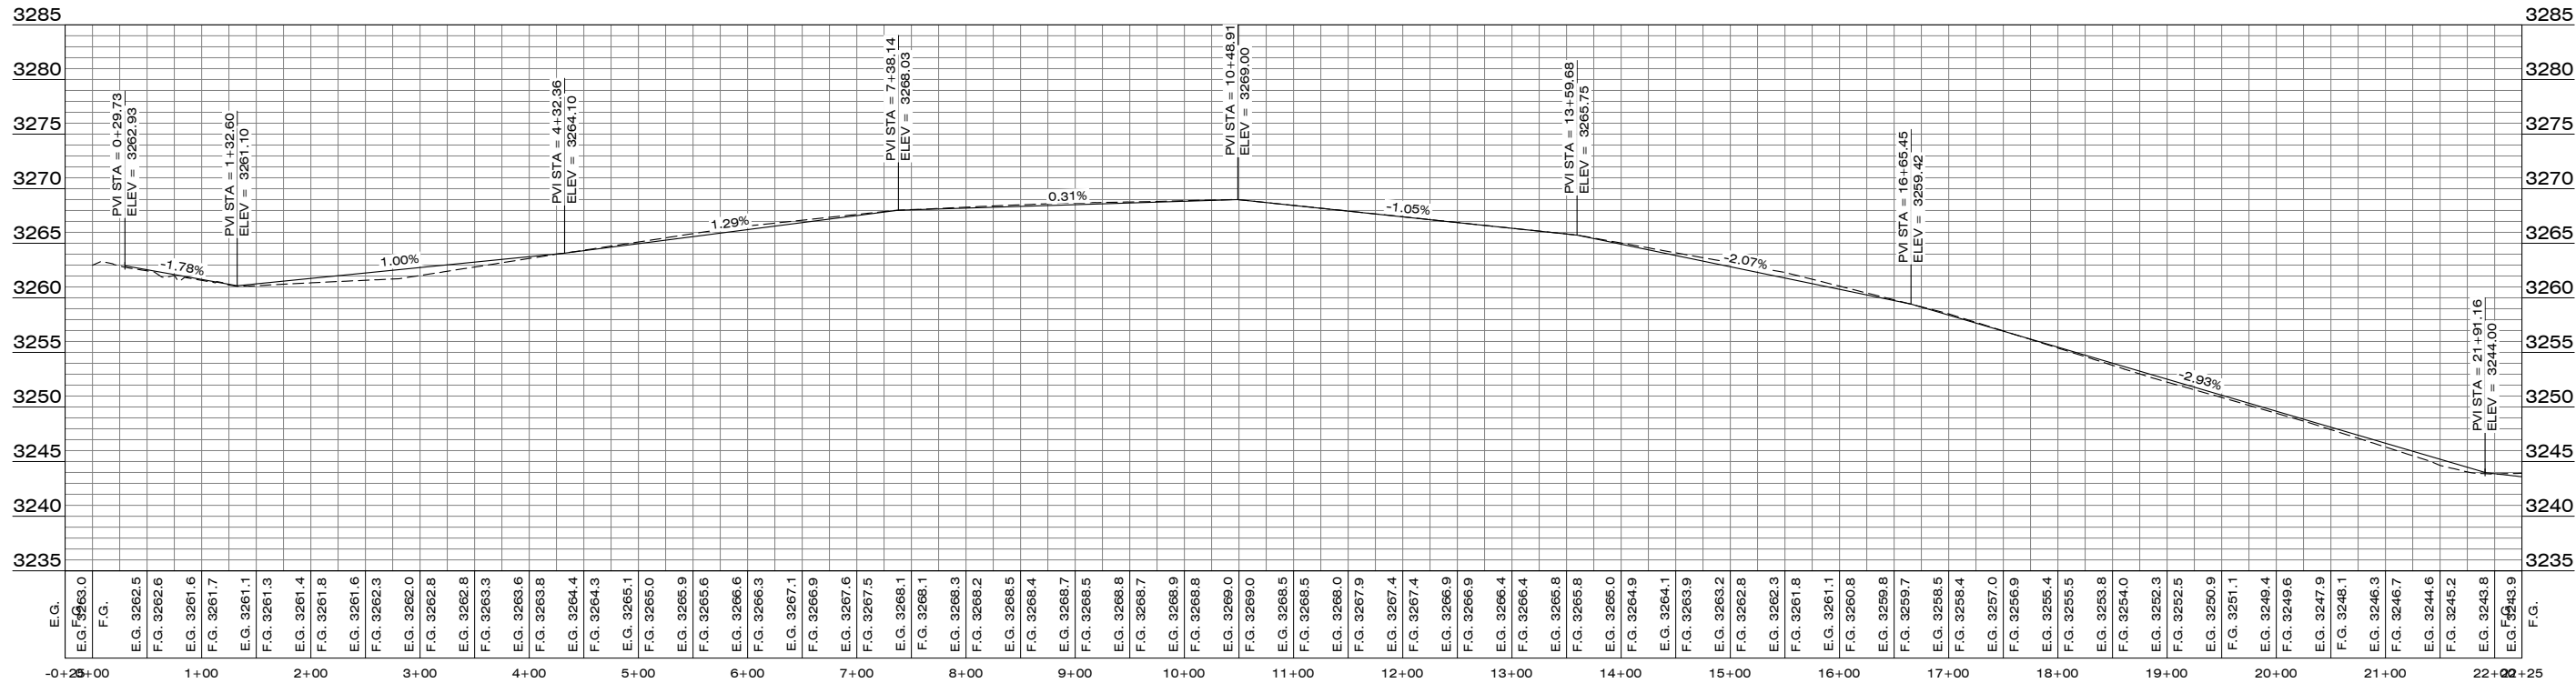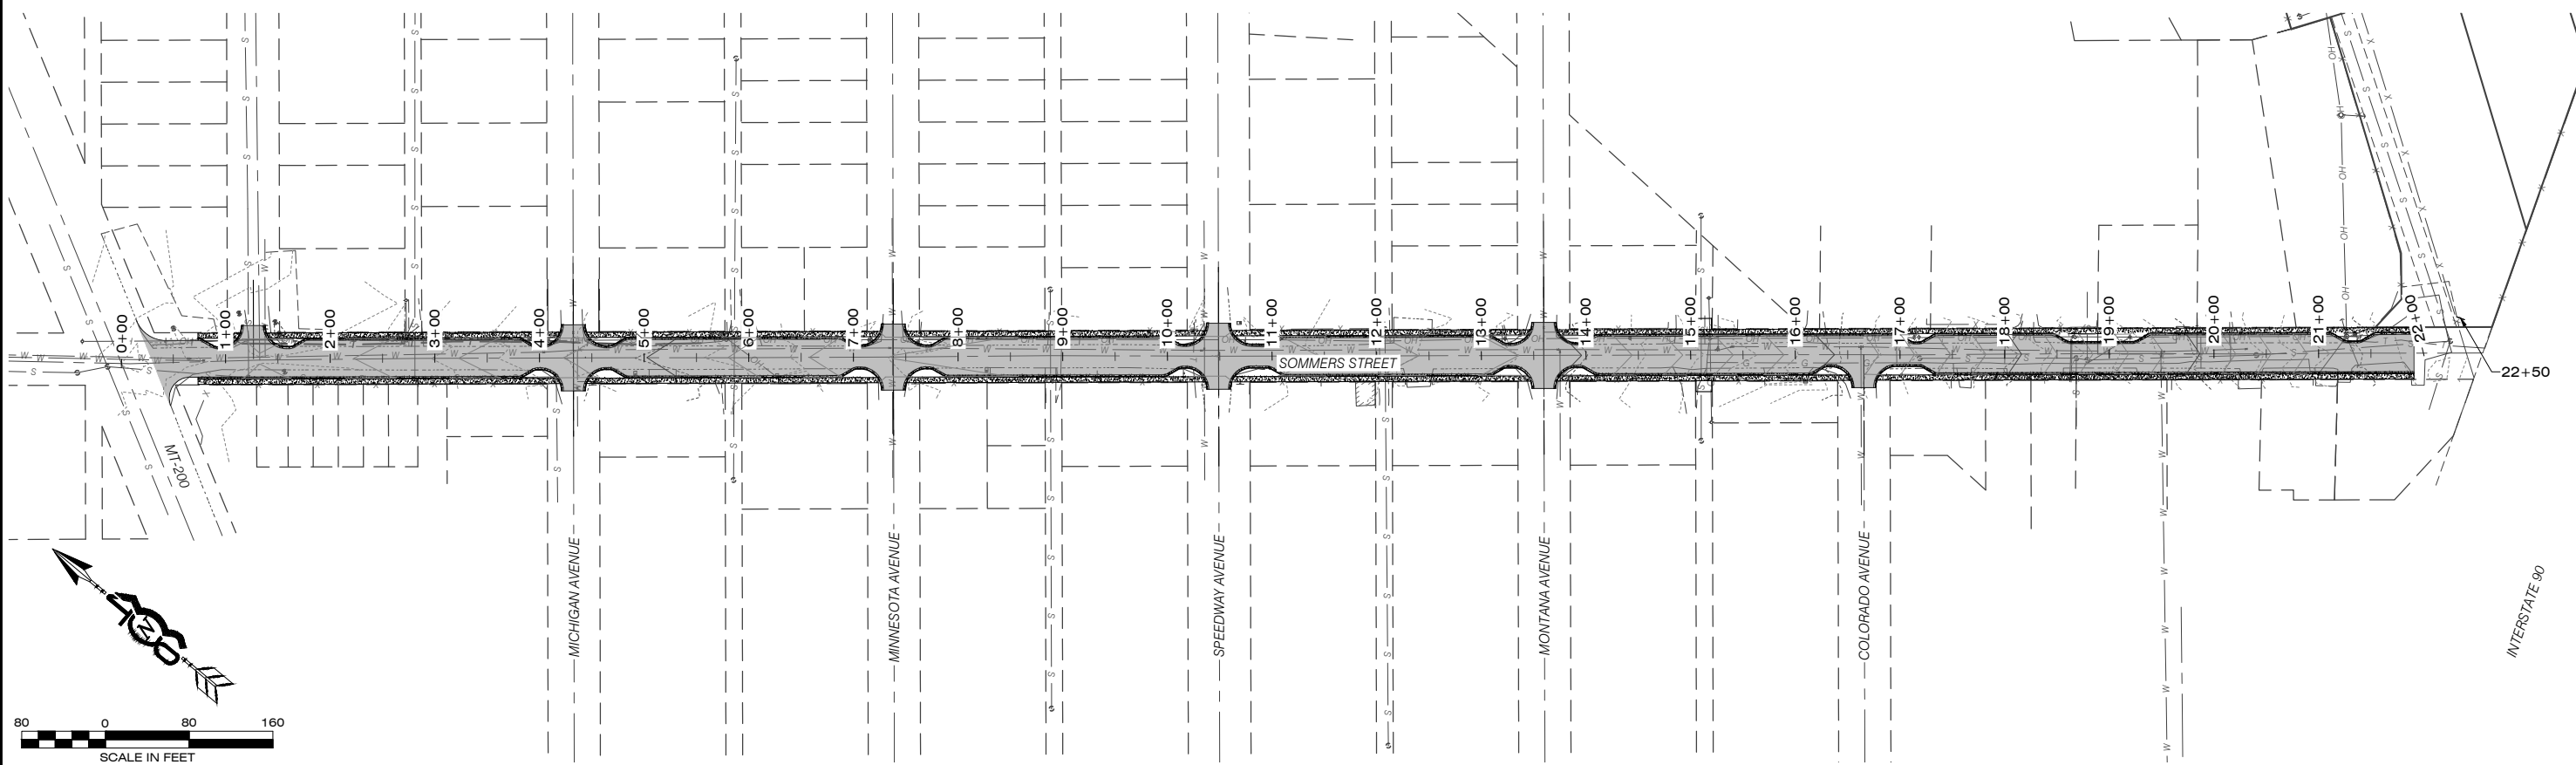

406 ENGINEERING
CIVIL ENGINEERING
LAND USE CONSULTING
1201 S. 6th St. W.
Minneapolis, MN 55401
(406) 317-1131
www.406engineeringllc.com


DESIGNED: -
DRAFTED: SA
CHECKED: -
DATE: APRIL 2023

REVISIONS	DATE

PROJECT NAME: ASPIRE SUBDIVISION
SHEET TITLE: OFFSITE STREET AND WATER IMPROVEMENTS PLAN & PROFILE
406 PROJECT NO. 21-001
2 OF 3


LOCATION: SEC. 19, T.13N, R.18W, AND SEC. 24, T.13N, R.19W, P.M.M. MISSOULA COUNTY, MONTANA
PREPARED FOR: DENOVA HOMES

PLOT DATE: 4/26/24 12:19 PM BY: SEAN AMUNDSON, SEANAMUNDSON

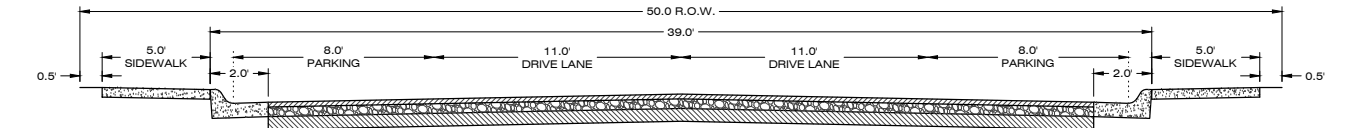

A SOMMERS ROAD SECTION - 50' ROW

NOT TO SCALE

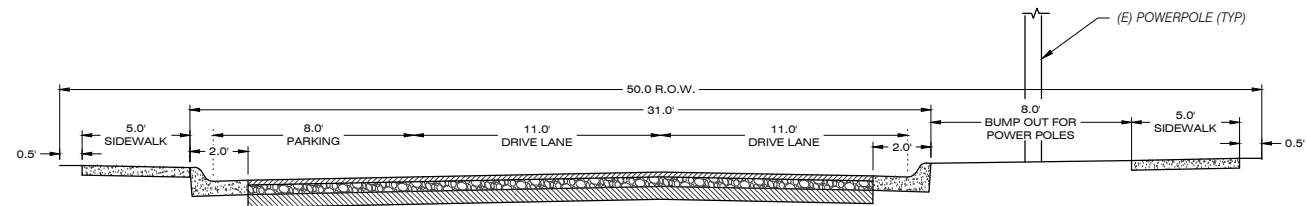

B SOMMERS ROAD SECTION W/ POWER POLE BUMP OUT - 50' ROW

NOT TO SCALE



406 ENGINEERING
CIVIL ENGINEERING
LAND USE CONSULTING
1201 S. 6th St. W.
Missoula, MT 59801
(406) 317-1131
www.406engineeringllc.com

DESIGNED: -
DRAFTED: SA
CHECKED: -
DATE: APRIL 2023

REVISIONS	DATE

LOCATION:
SEC. 19, T.13N, R.18W, AND
SEC. 24, T.13N, R.19W, P.M.M.
MISSOULA COUNTY, MONTANA
PREPARED FOR:
DENOVA HOMES

PROJECT NAME:
ASPIRE SUBDIVISION
SHEET TITLE:
OFFSITE STREET AND WATER IMPROVEMENTS
DETAILS

406 PROJECT NO.
21-001

SHEET:
3 OF 3