


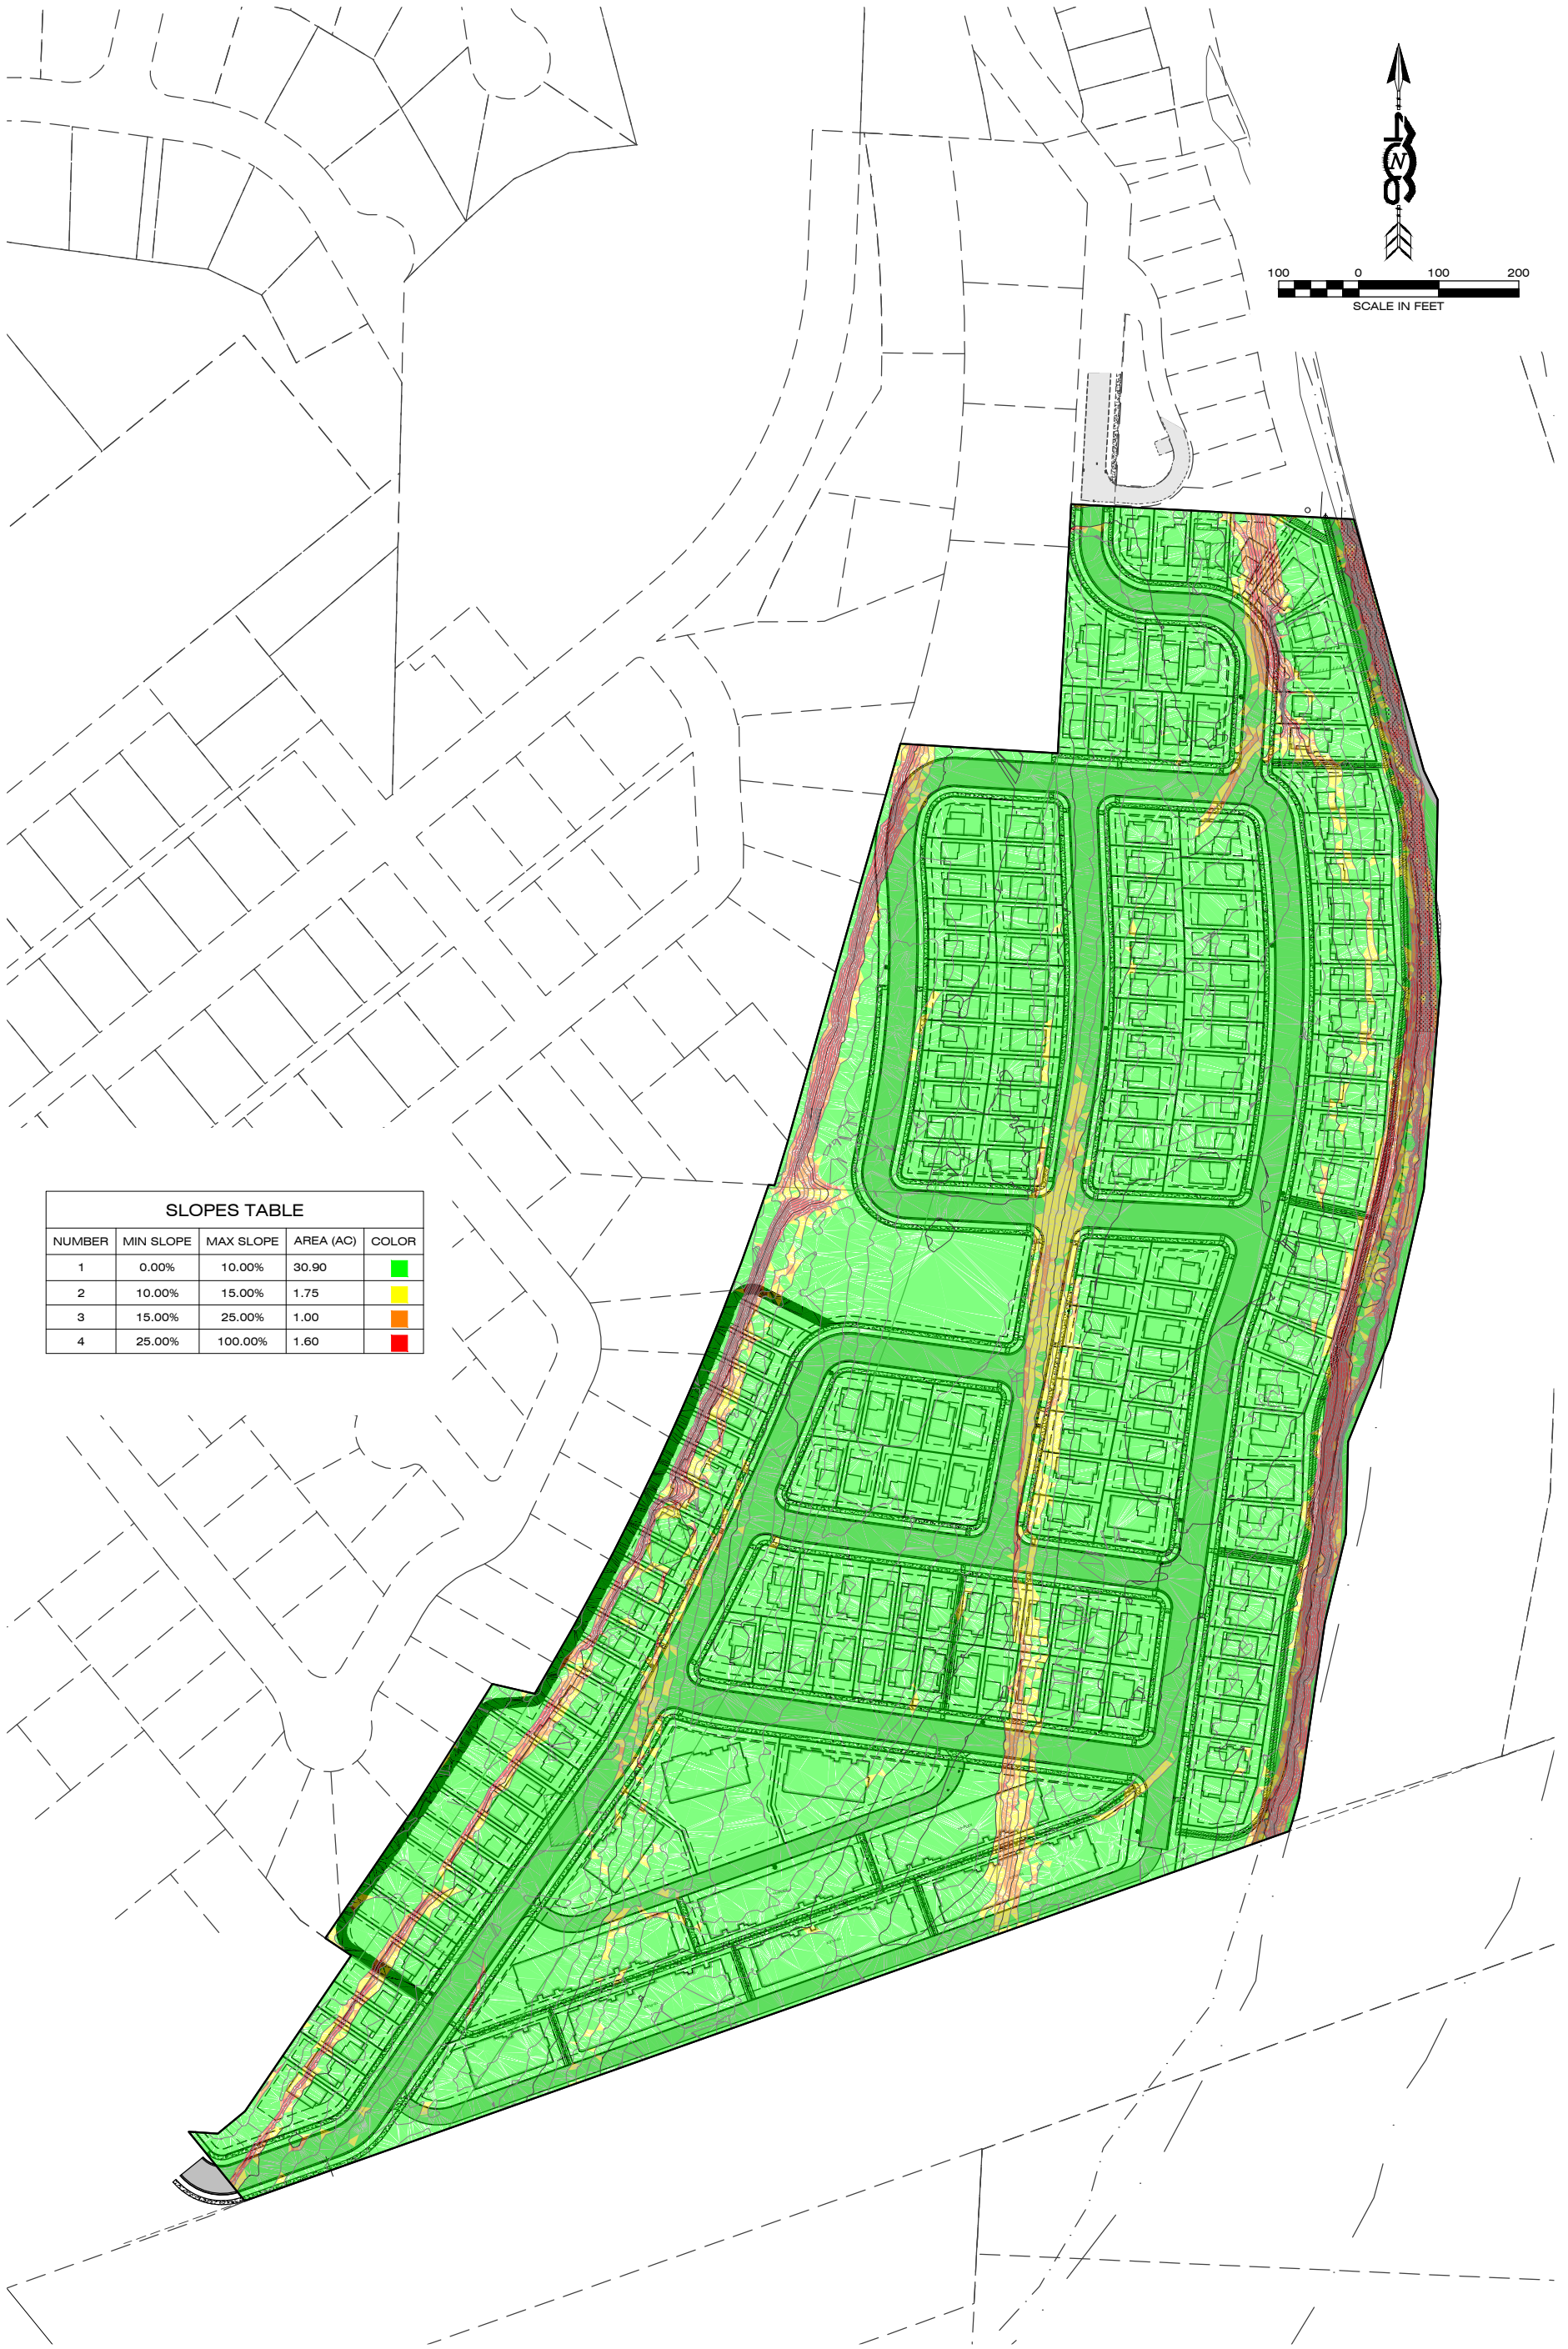

SLOPES TABLE				
NUMBER	MIN SLOPE	MAX SLOPE	AREA (AC)	COLOR
1	0.00%	10.00%	30.90	Green
2	10.00%	15.00%	1.75	Yellow
3	15.00%	25.00%	1.00	Orange
4	25.00%	100.00%	1.60	Red

1 OF 1	SHEET: 406 PROJECT NO. 21-001	PROJECT NAME ASPIRE SUBDIVISION	LOCATION: PARCEL TRACTS 1-5 OF COS 6629 SEC. 24, T.13N, R.19W, P.M.M. MISSOULA COUNTY, MONTANA	REVISIONS DATE	DESIGNED: DRAFTED: SA CHECKED: DATE: DEC. 2023	406 ENGINEERING CIVIL ENGINEERING LAND USE CONSULTING 1201 S. 6th St. W. 35 8th St. E. Missoula, MT 59801 Kalispell, MT 59901 (406) 317-1131 (406) 257-0679 www.406engineeringinc.com	
		SHEET TITLE: SLOPE CATEGORY MAP	PREPARED FOR: DENOVA HOMES				