


IMPROVE ALLEY PER MMC 12.12

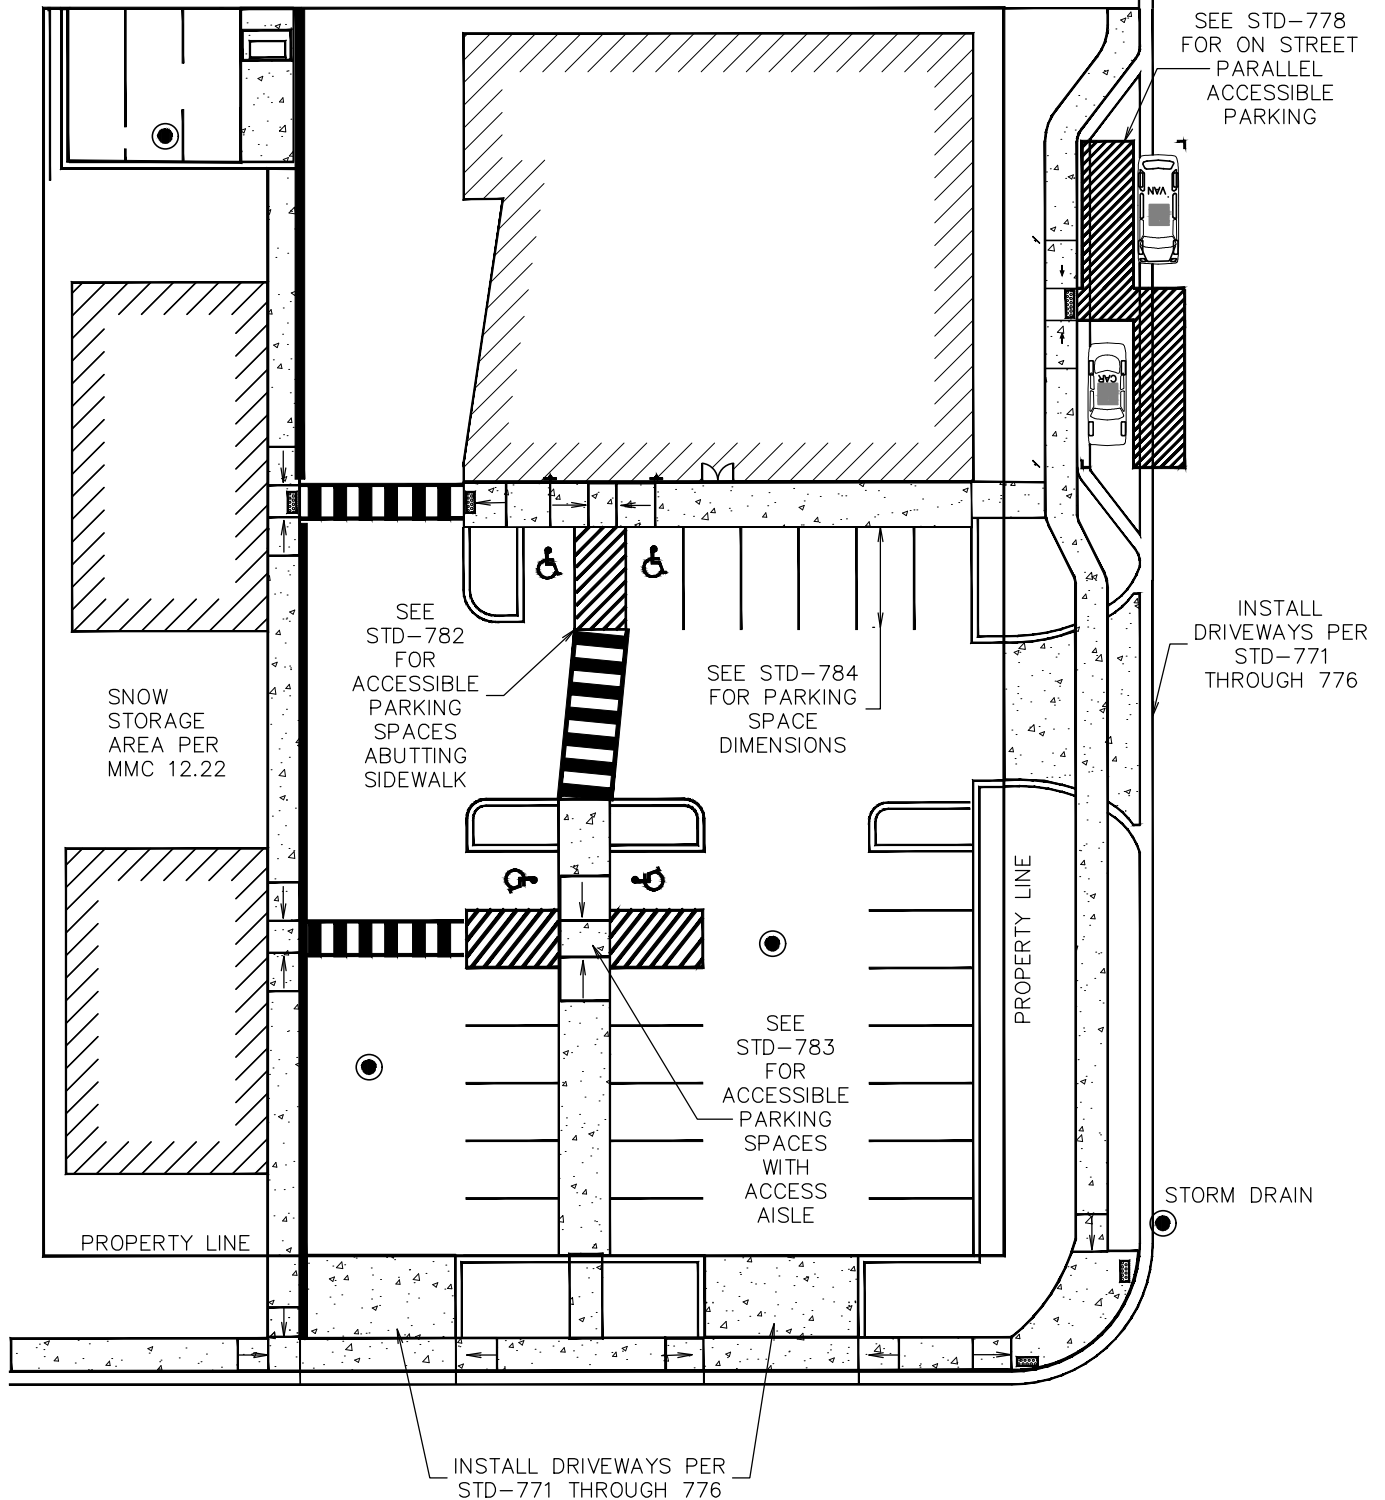

December 2021

Parking Facility Design Elements Key



Engineering Division

Kevin J. Slovarp

Approved By
City Engineer
Kevin J. Slovarp

Adopted: 02/27/1999
Revised: 09/03/2020

STD - 786