

### TYPE III BARRICADE



## WARNING SIGNS



## TYPE II BARRICADE



## DETOUR SIGNS




## TYPE I BARRICADES



## REGULATORY SIGNS



JUST CONFORM TO THE MANUAL ON UNIFORM TRAFFIC CONTROL

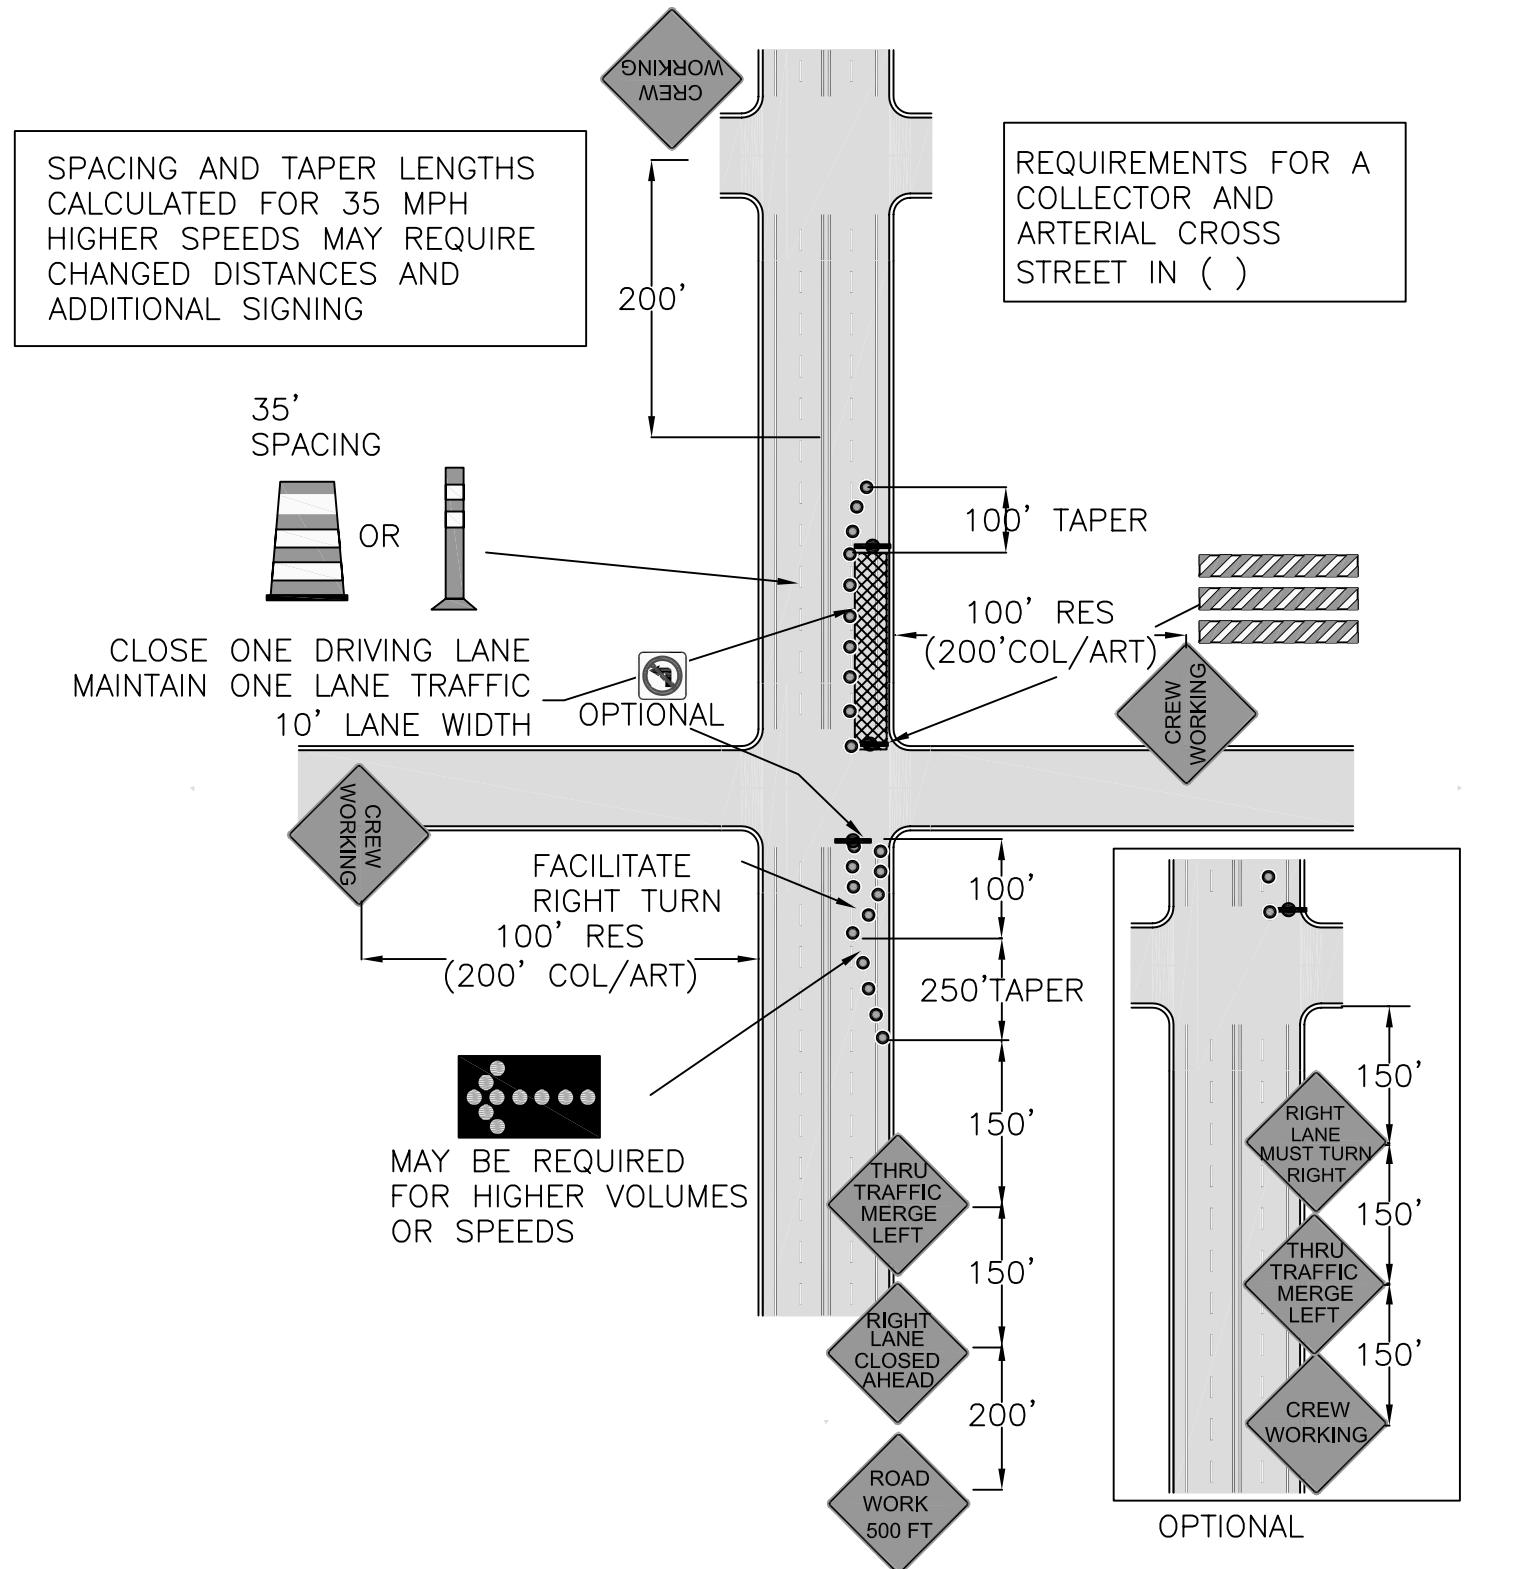

Digital Standard Drawings and other maps are available on the City website: [http://www.ci.missoula.mt.us/publicworks/gis\\_maps.htm](http://www.ci.missoula.mt.us/publicworks/gis_maps.htm)



# **TYPICAL TRAFFIC CONTROL PLAN**

## STREET CLASSIFICATION:

## Engineering Division

**4 LANE ARTERIAL  
CLOSE ONE DRIVING LANE AT INTERSECTION**

Revision Date:  
03/2004

TC - 404