



NOT FOR CONSTRUCTION - EXHIBIT

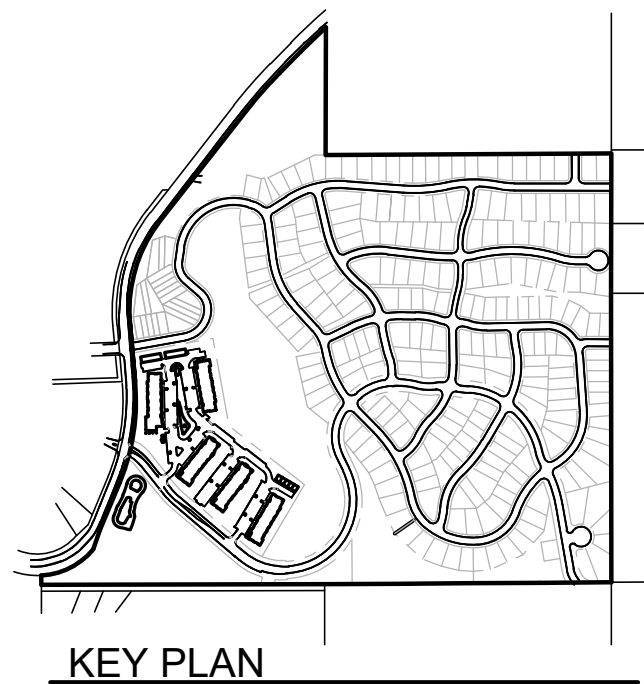

KEY PLAN



NOT FOR CONSTRUCTION - EXHIBIT

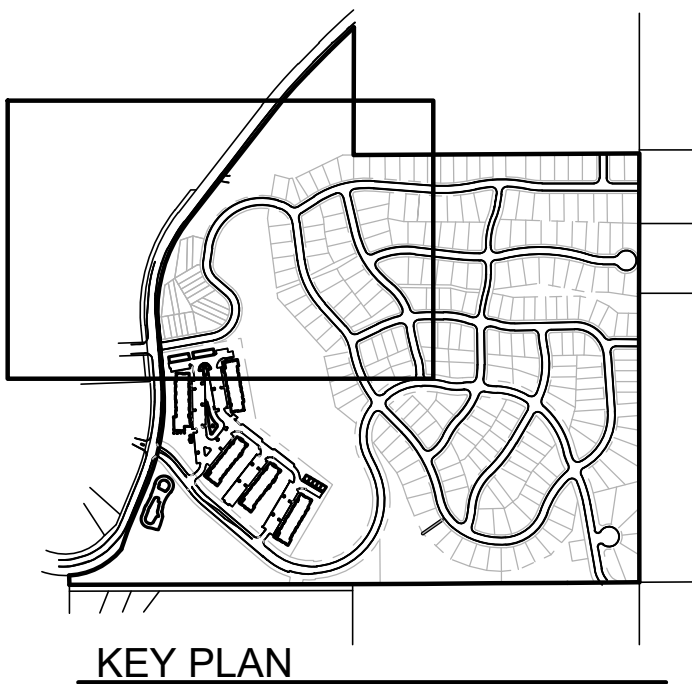

KEY PLAN



NORTH


1
X101

ROADWAY PLAN - DETAIL VIEW




SCALE: 1" = 60'

NOT FOR CONSTRUCTION - EXHIBIT

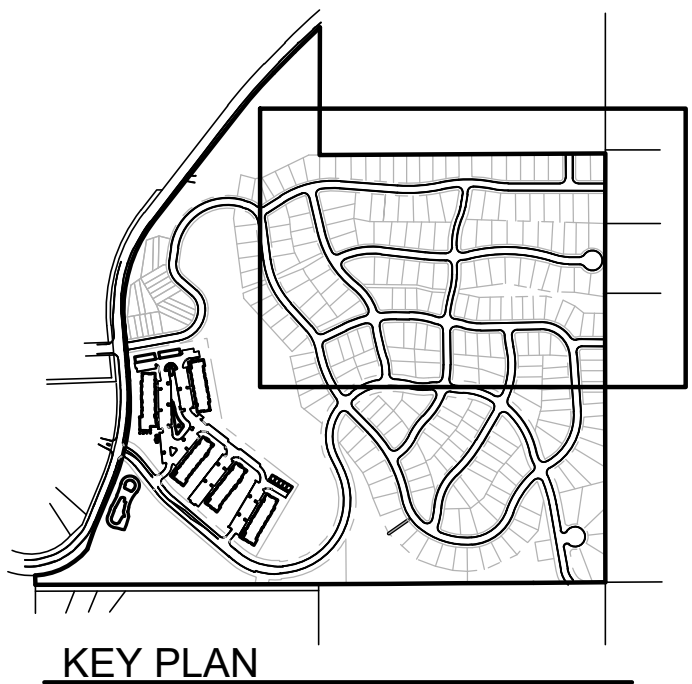


1
X102

ROADWAY PLAN - DETAIL VIEW

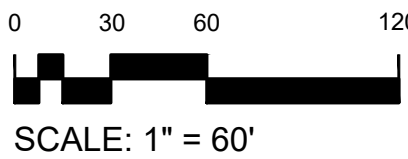


NOT FOR CONSTRUCTION - EXHIBIT

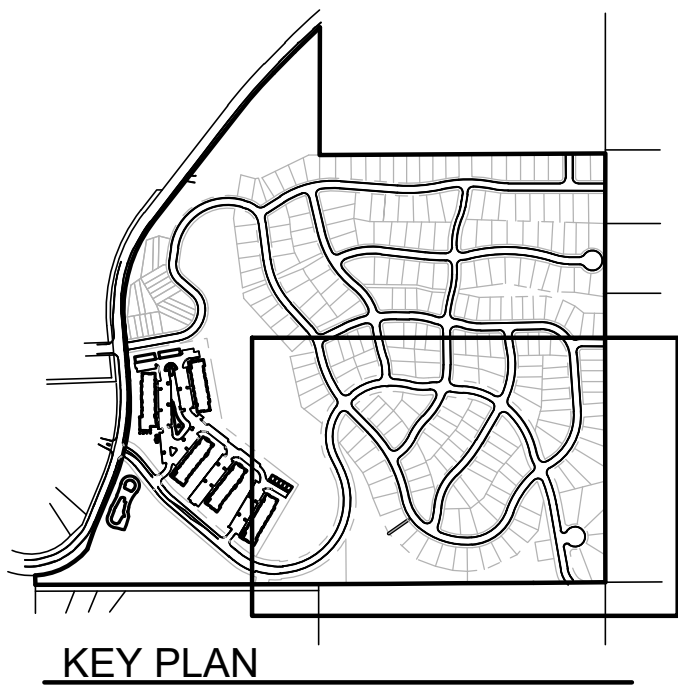


1
X103


ROADWAY PLAN - DETAIL VIEW

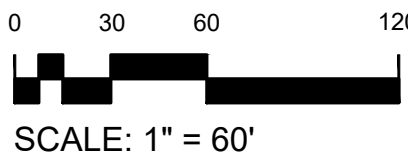

NOT FOR CONSTRUCTION - EXHIBIT

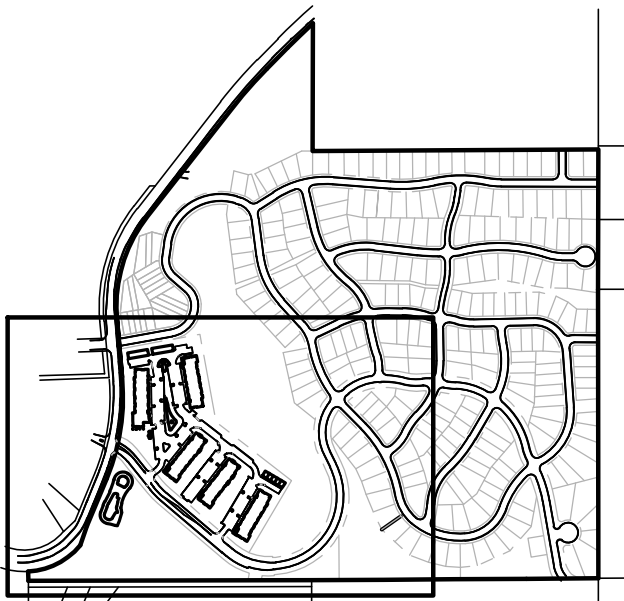

KEY PLAN

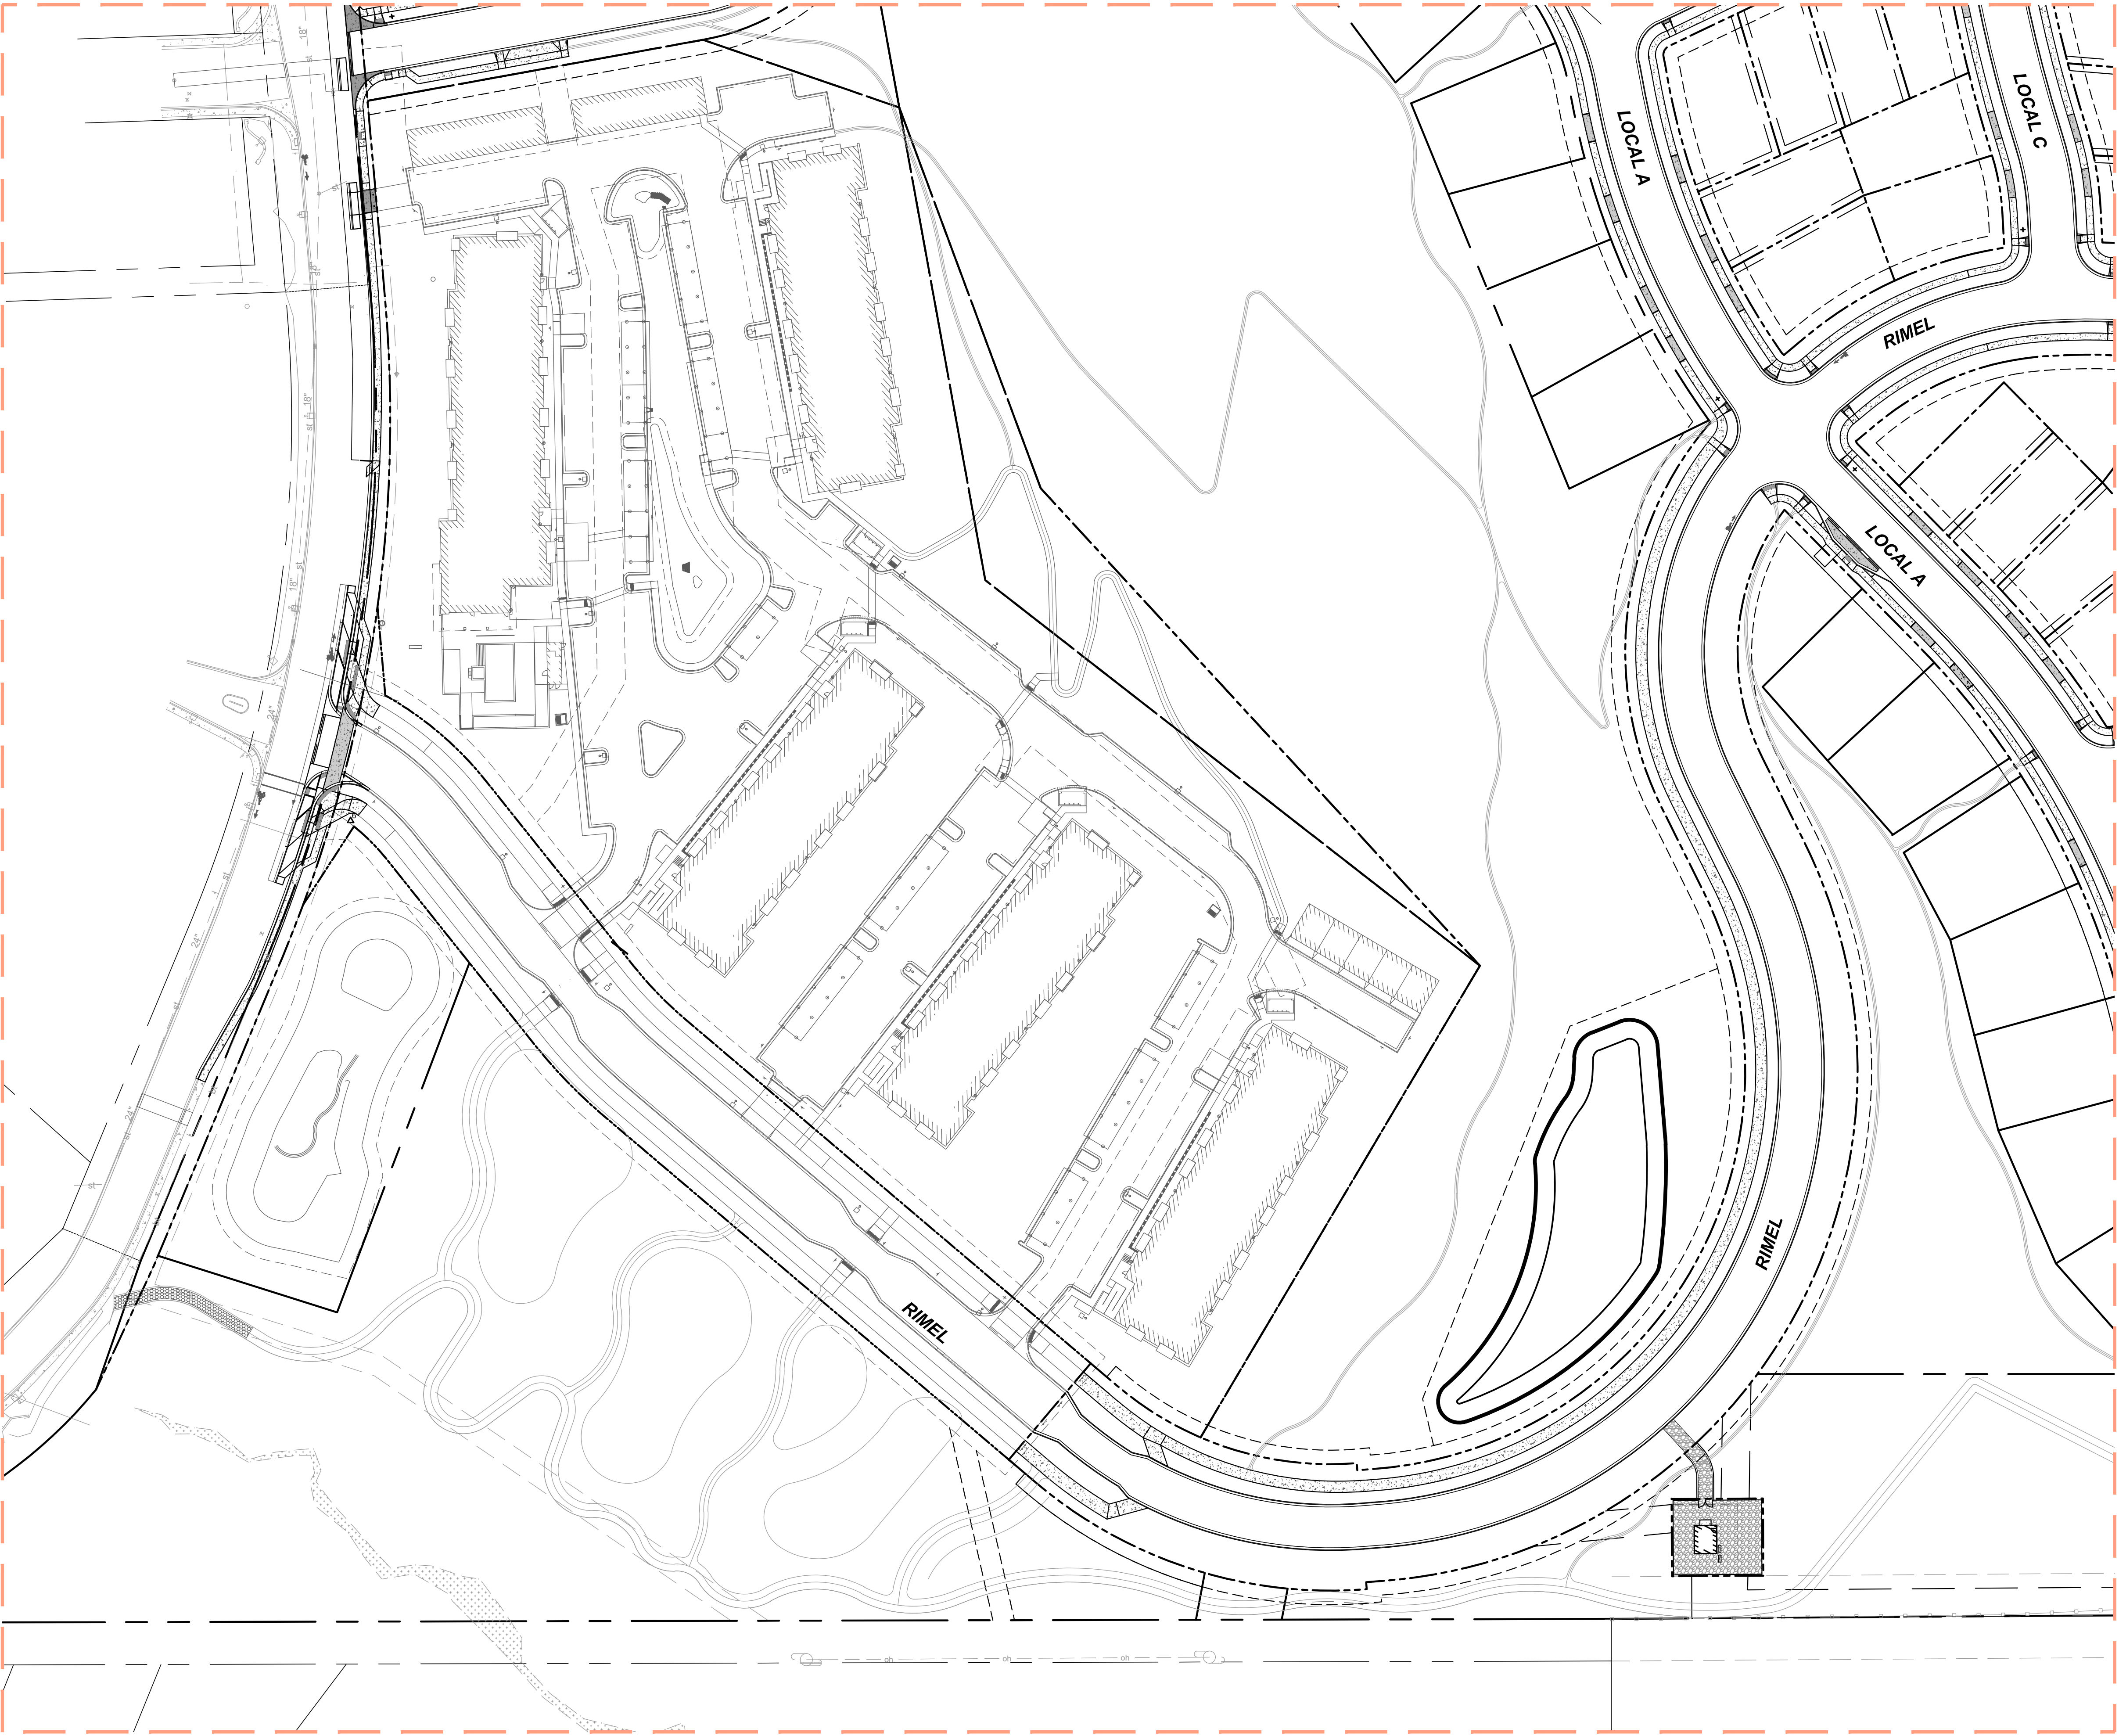

NORTH

1
X104

ROADWAY PLAN - DETAIL VIEW



SCALE: 1" = 60'