

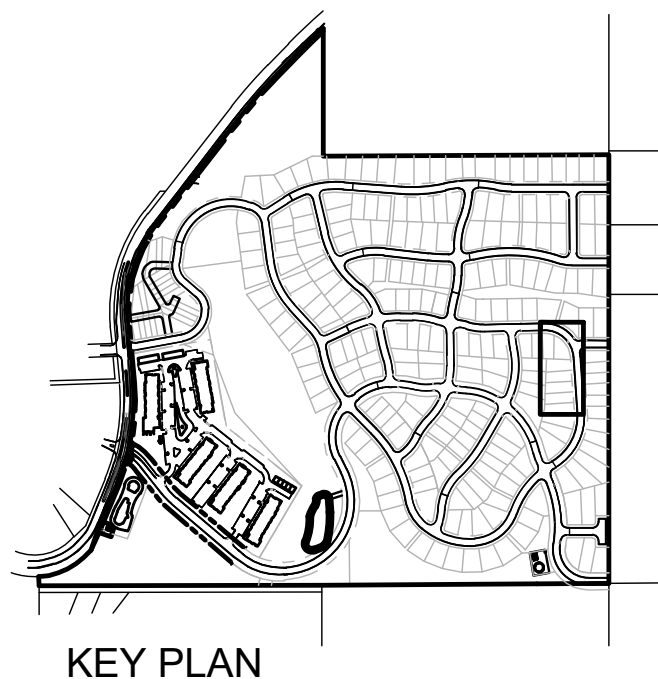



NOT FOR CONSTRUCTION - PRELIMINARY DESIGN

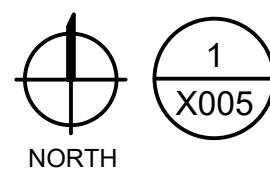



KEY PLAN

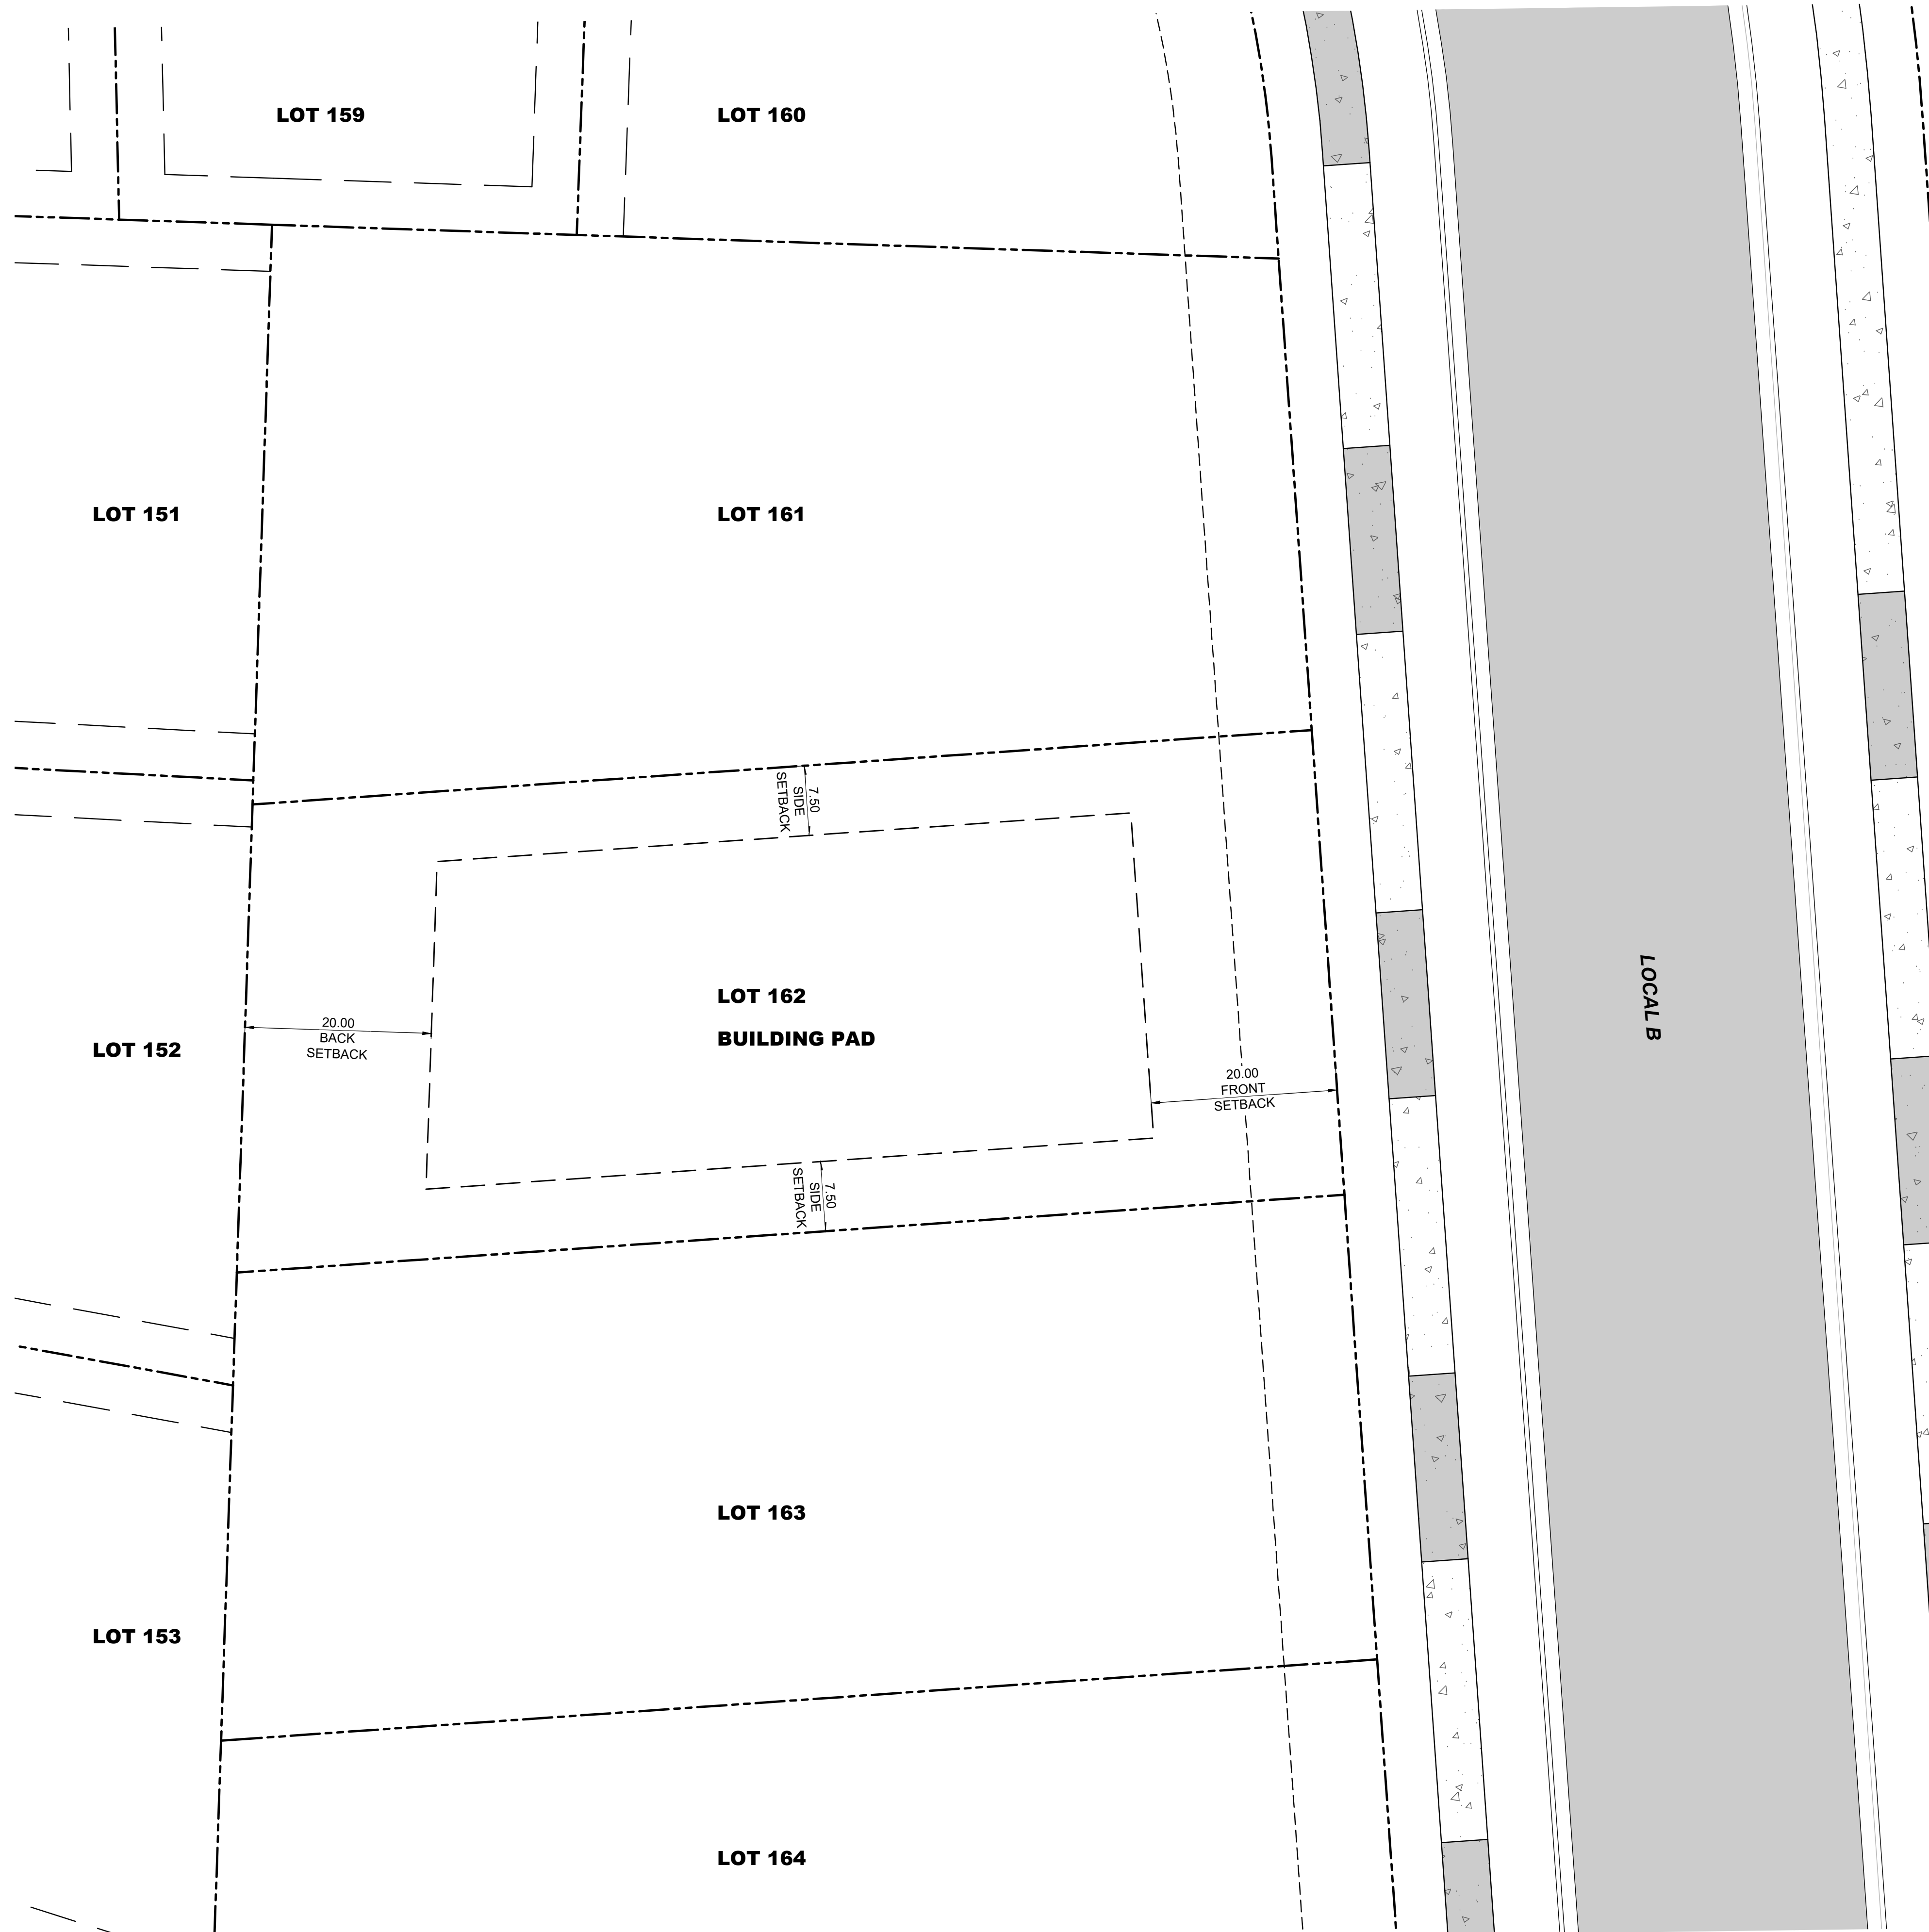



LOT SETBACK EXHIBIT

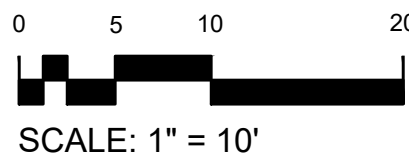

SCALE: 1" = 10'

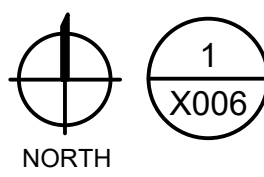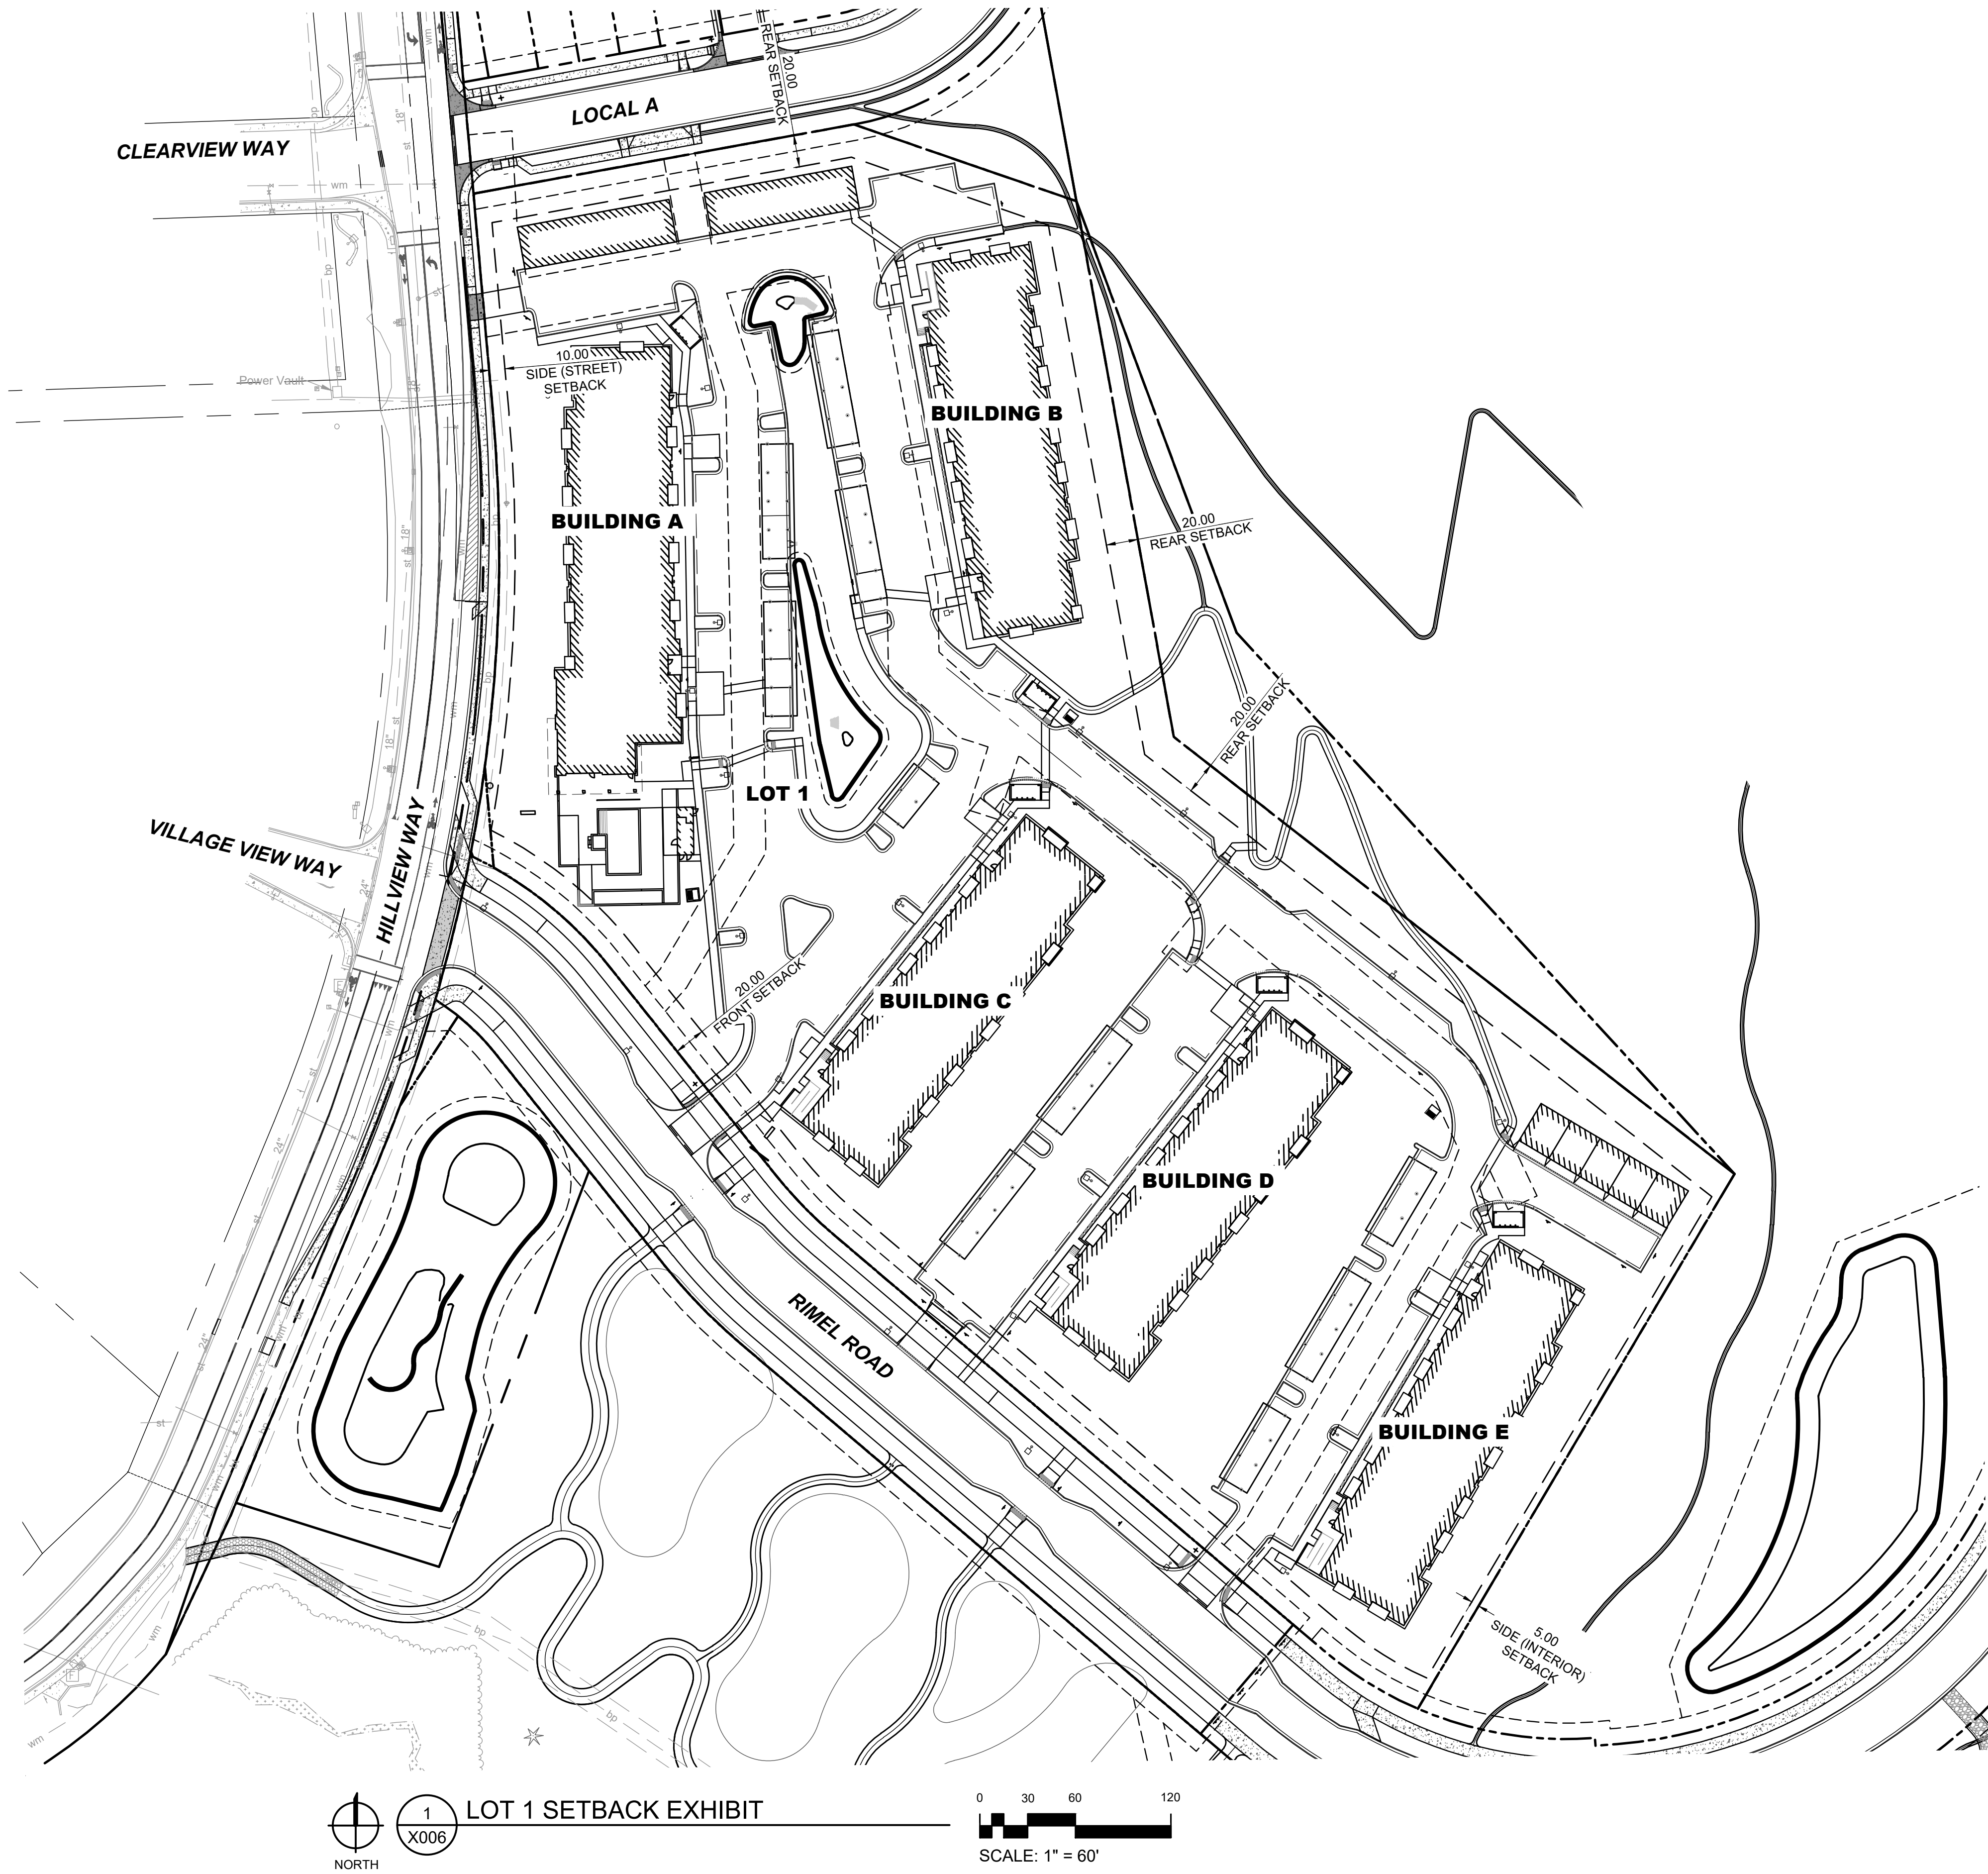

LOT 1 SETBACK EXHIBIT

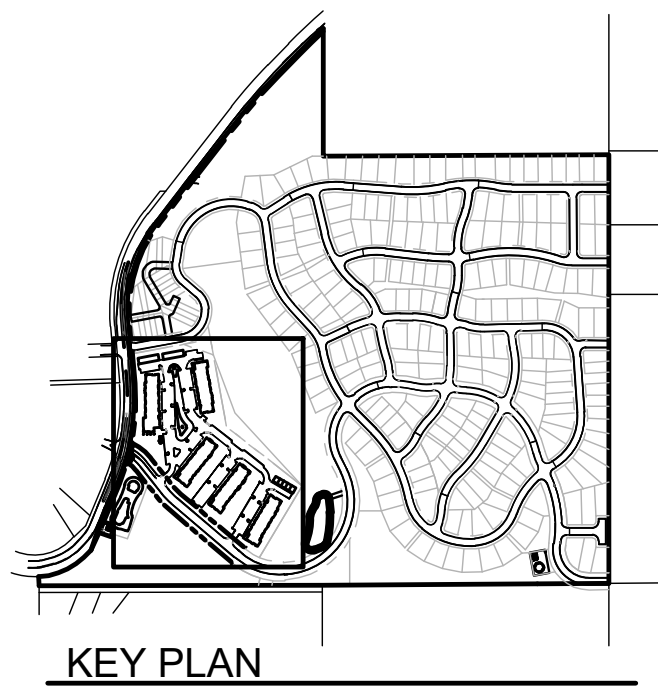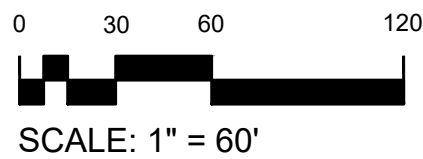

NOT FOR CONSTRUCTION - PRELIMINARY DESIGN

HILLVIEW WAY
MISSOULA, MONTANA
WILDROOT

© 2024 | ALL RIGHTS RESERVED

PRELIMINARY PLAT

05.10.2024
DRAWN BY | MAHONEY
CHECKED BY | AUBE
REVISIONS

LOT SETBACK
EXHIBIT

X006