


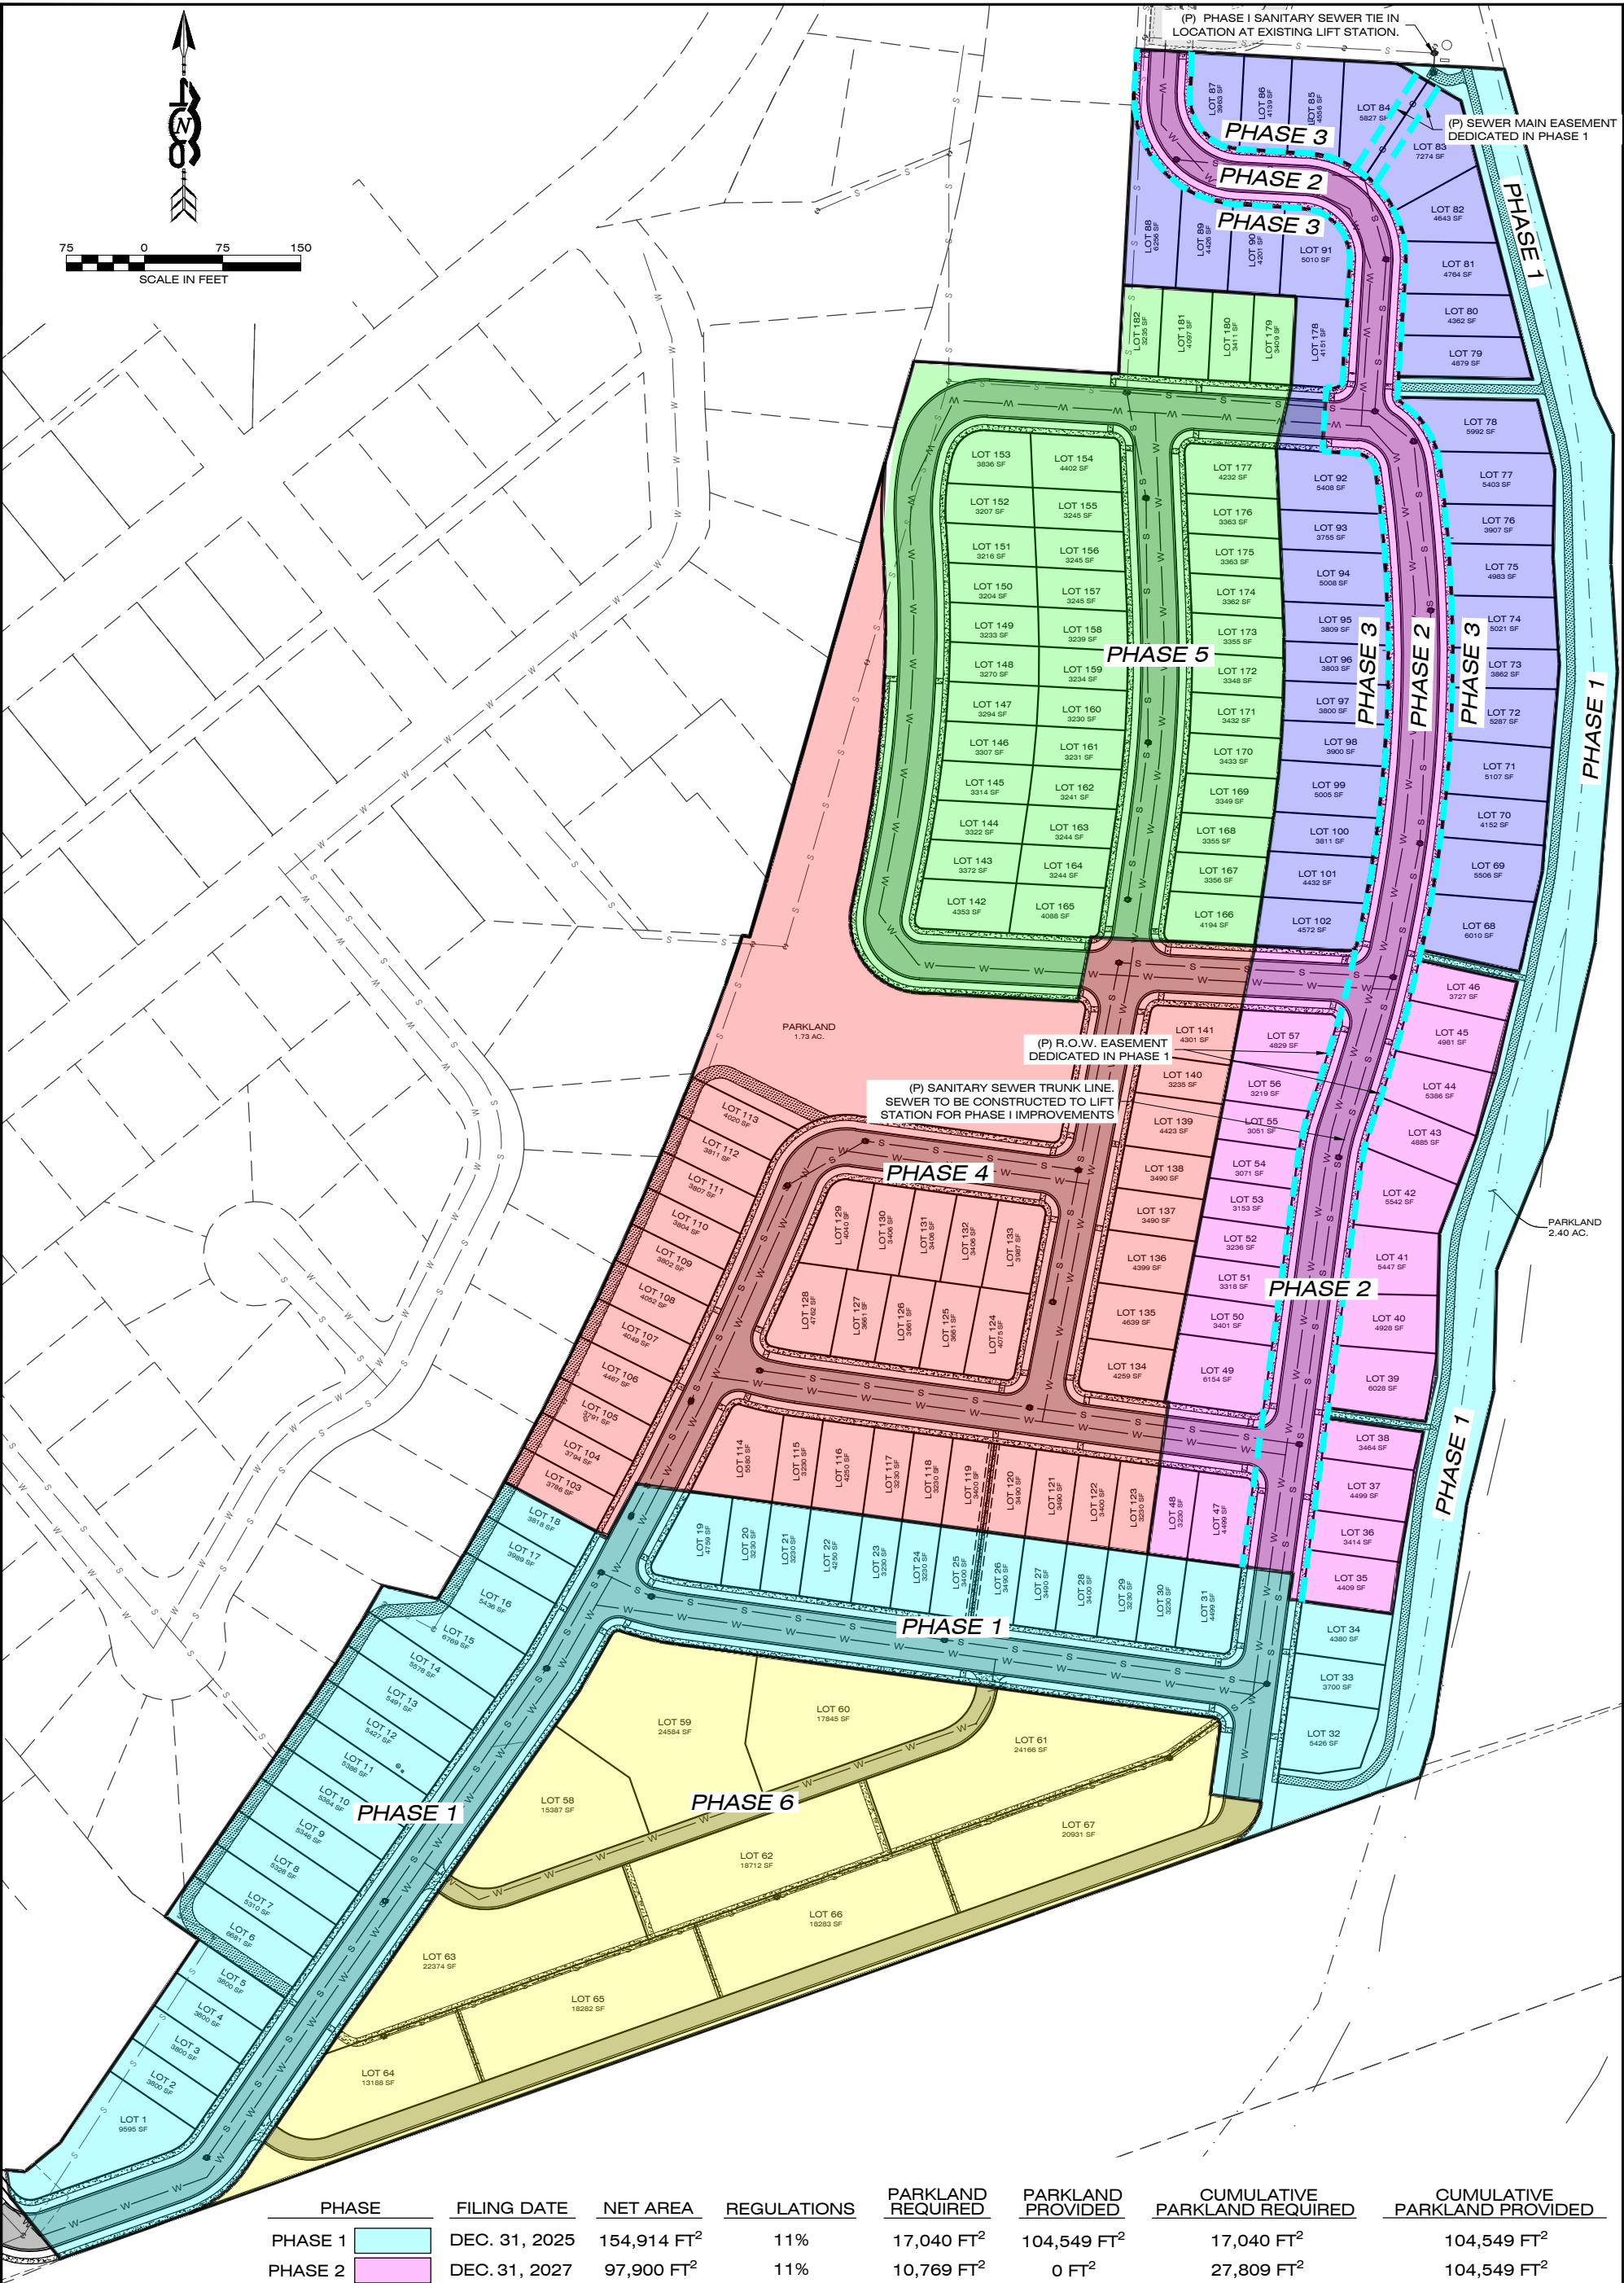

PHASE	FILING DATE	NET AREA	REGULATIONS	PARKLAND REQUIRED	PARKLAND PROVIDED	CUMULATIVE PARKLAND REQUIRED	CUMULATIVE PARKLAND PROVIDED
PHASE 1	DEC. 31, 2025	154,914 FT ²	11%	17,040 FT ²	104,549 FT ²	17,040 FT ²	104,549 FT ²
PHASE 2	DEC. 31, 2027	97,900 FT ²	11%	10,769 FT ²	0 FT ²	27,809 FT ²	104,549 FT ²
PHASE 3	DEC. 31, 2029	170,963 FT ²	11%	18,805 FT ²	0 FT ²	46,614 FT ²	104,549 FT ²
PHASE 4	DEC. 31, 2031	150,046 FT ²	11%	16,505 FT ²	63,162 FT ²	63,119 FT ²	167,711 FT ²
PHASE 5	DEC. 31, 2033	138,069 FT ²	11%	15,188 FT ²	0 FT ²	78,307 FT ²	167,711 FT ²
PHASE 6	DEC. 31, 2035	193,753 FT ²	20%	38,751 FT ²	0 FT ²	117,058 FT ²	167,711 FT ²