


COLOR VERIFICATION
ELEMENTS ON THIS SHEET ARE
INTENDED TO BE IN COLOR. IF
PROPERLY REPRODUCED, RED, GREEN
AND BLUE WILL BE VISIBLE.

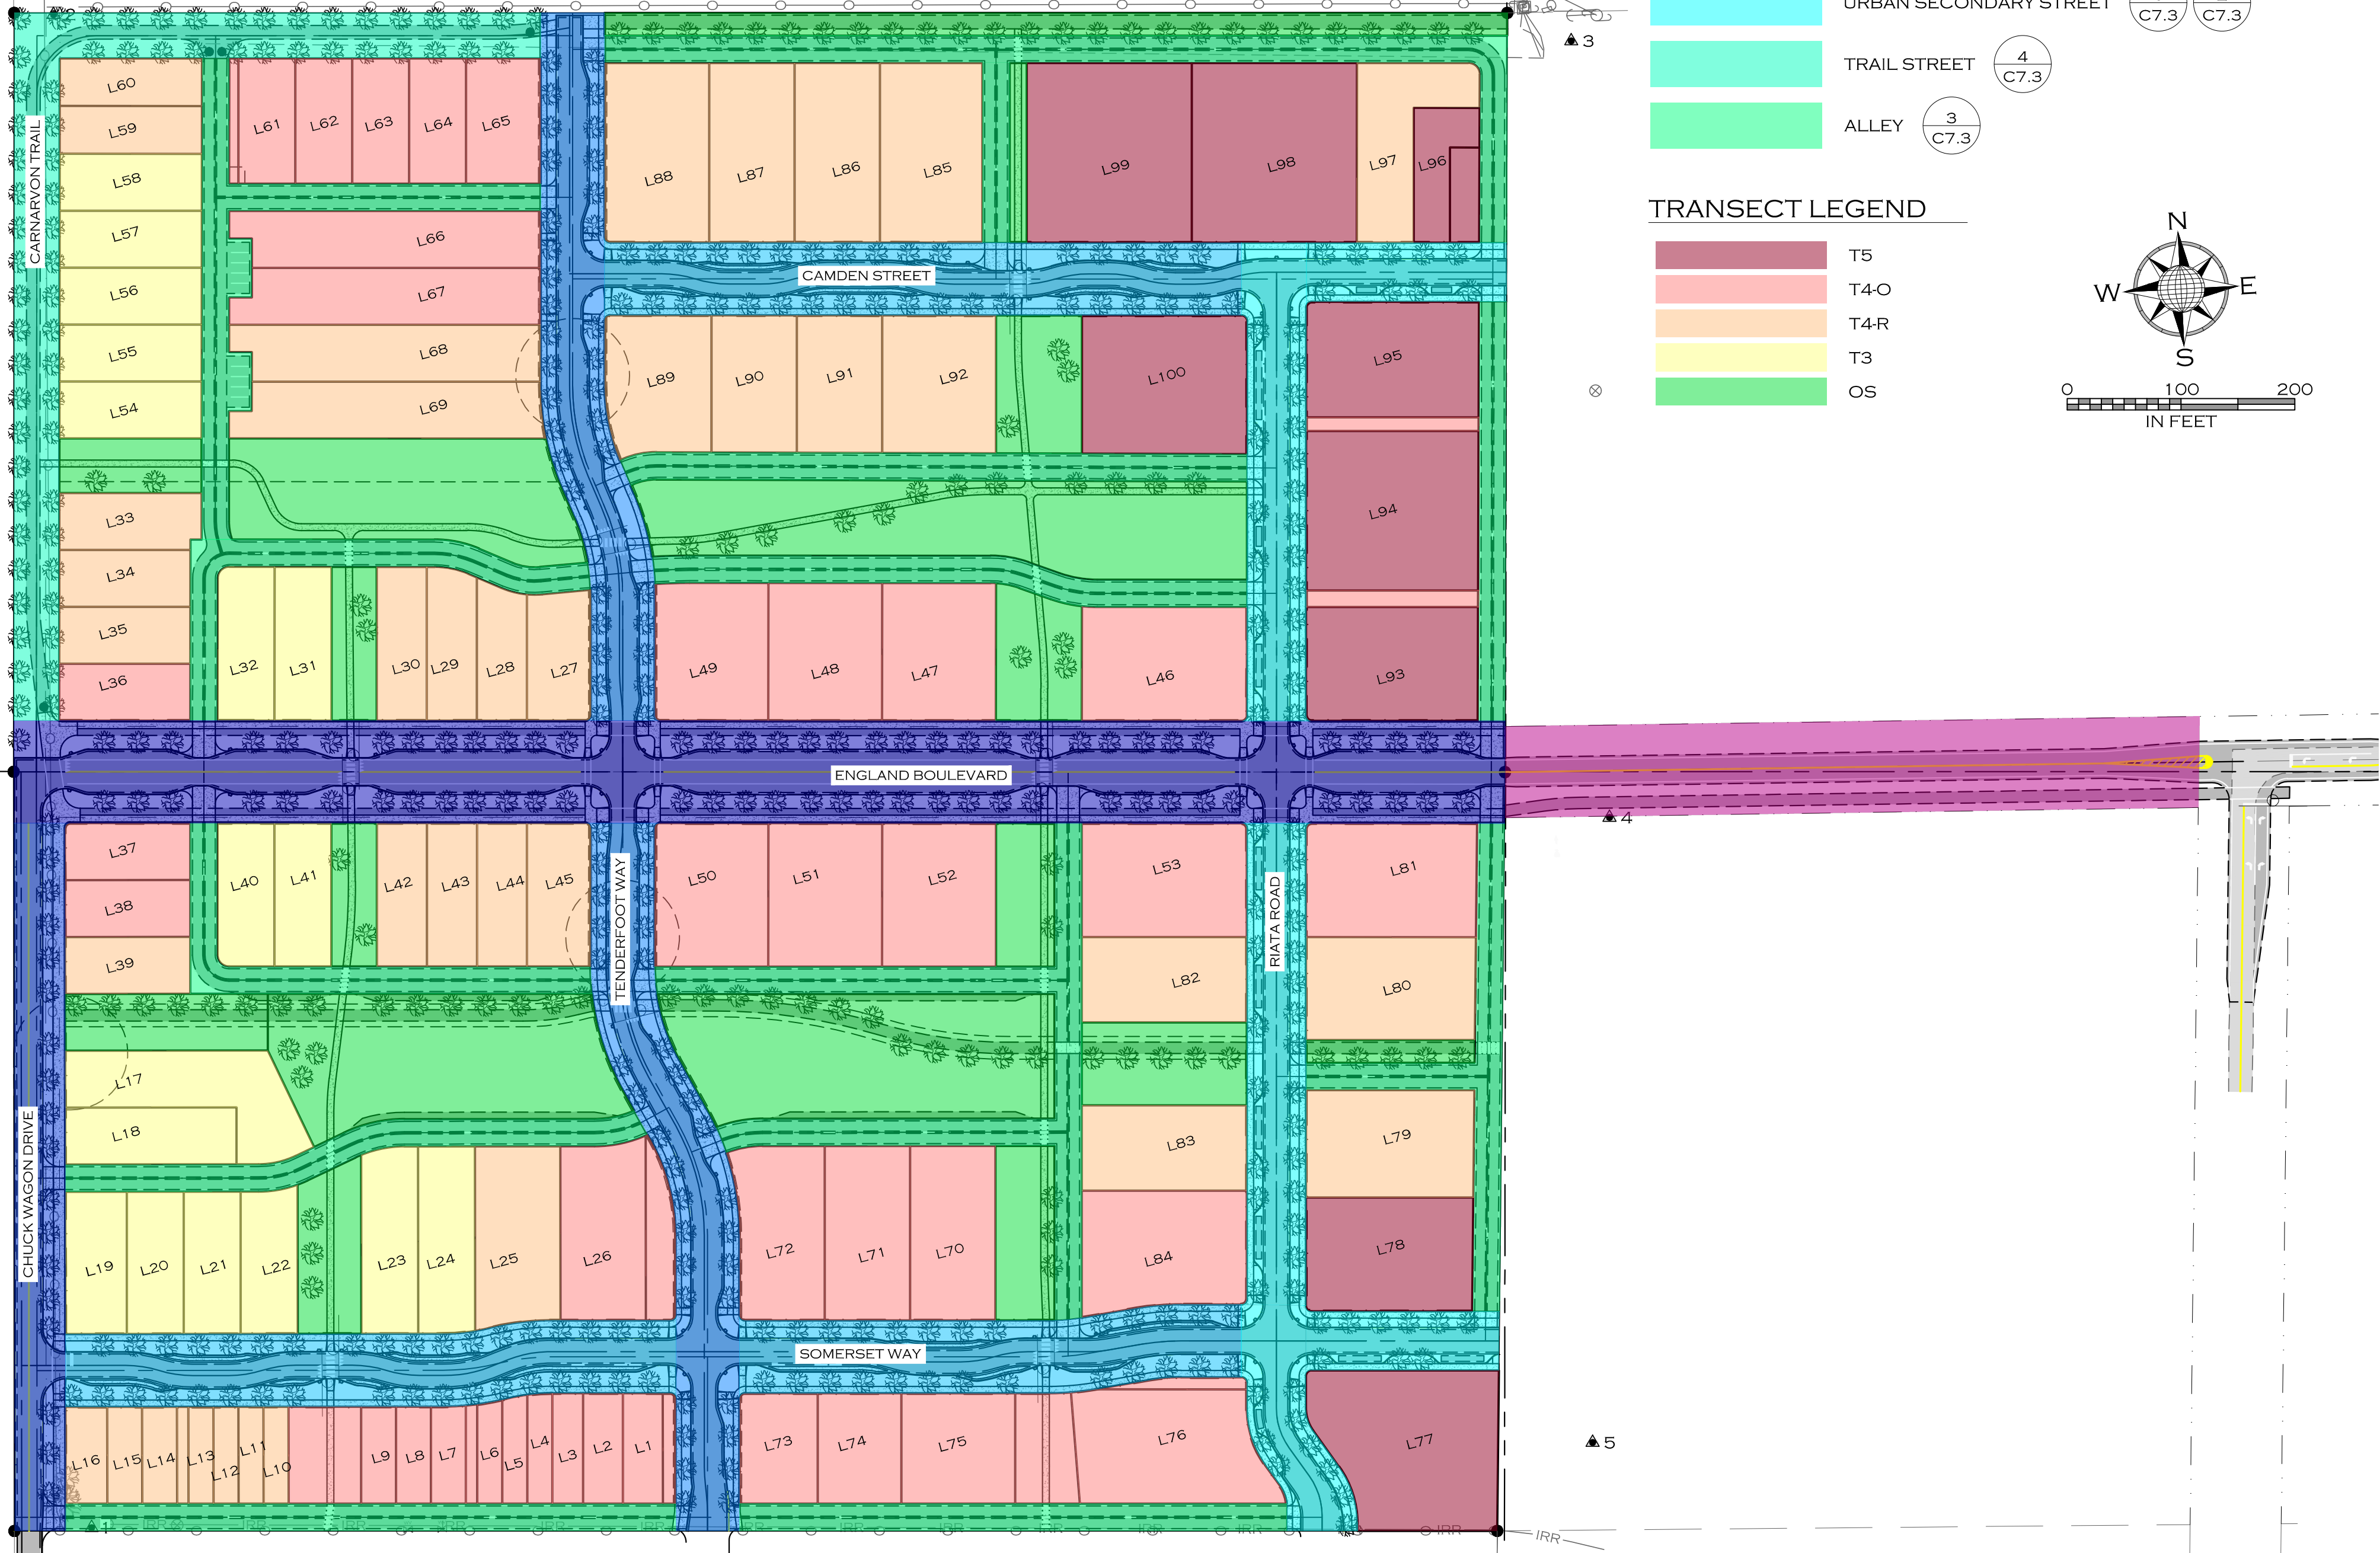

THOROUGHFARE LEGEND

- NEIGHBORHOOD COLLECTOR
- NEIGHBORHOOD COLLECTOR HALF STREET
- NEIGHBORHOOD COLLECTOR OFFSITE
- NEIGHBORHOOD STREET
- WOONERF STREET
- URBAN SECONDARY STREET
- TRAIL STREET
- ALLEY

1

C7.0

2

C7.0

3

C7.0

1

C7.1

2

C7.1

3

C7.1

1

C7.2

2

C7.2

3

C7.2

1

C7.3

2

C7.3

4


C7.3

3

C7.3

TRANSECT LEGEND

- T5
- T4-O
- T4-R
- T3
- OS

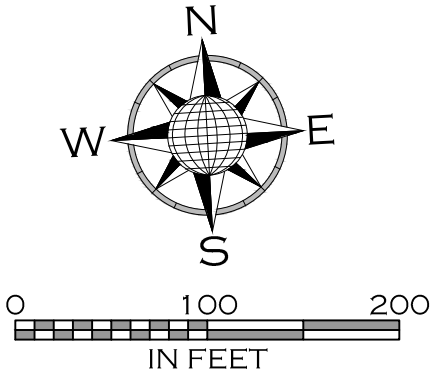

LEGEND

- SUBJECT PARCEL BOUNDARY
- ADJOINING PARCEL BOUNDARY
- EXISTING PUBLIC RIGHT-OF-WAY
- FOUND MONUMENT
- CONTROL POINT
- EXISTING CHAINLINK FENCE
- EXISTING BURIED POWER
- EXISTING POWER POLE
- EXISTING ELECTRIC PEDESTAL
- EXISTING ELECTRIC METER
- EXISTING GUY ANCHOR
- EXISTING IRRIGATION PIVOT
- EXISTING IRRIGATION LINE
- EXISTING IRRIGATION VALVE
- EXISTING WATER VALVE
- EXISTING DECIDUOUS TREE
- PROPOSED BUILDING
- PROPOSED SIGN POST
- PROPOSED ROAD CENTERLINE
- PROPOSED TRAIL
- PROPOSED REINFORCED TURF
- PROPOSED RED TRAFFIC STRIPE
- PROPOSED WHITE TRAFFIC STRIPE
- PROPOSED YELLOW TRAFFIC STRIPE
- PROPOSED ADA STALL MARKING
- PROPOSED BICYCLE RACK
- PROPOSED DITCH
- PROPOSED GRADE BREAK
- PROPOSED LANDSCAPE
- PROPOSED DECIDUOUS TREE

PRELIMINARY PLAT - APRIL 2025

20-077

JOB #

CRH/MOH

DRAWN

MOH/CRH

DESIGN

KTS

QA

DATE

4/22/2025

DATE

DESCRIPTION

#

PAISLEY PARK SUBDIVISION

MISSOULA

MONTANA

FORM-BASED CODE ATLAS

8.13

WOITH ENGINEERING, INC.

ENGINEERS & SURVEYORS

405 3RD STREET NW, SUITE 206 • GREAT FALLS, MT 59404 • 406-761-1955

3000 CLARY STREET, SUITE 100 • MISSOULA, MT 59701 • 406-330-5505

WWW.WOITHENG.COM

EX 13 FBC ATLAS.DWG

PLOTTED BY: MATT HAMMERSTEIN

ON: APR/23/2025